


NORTHERN TERRITORY OF AUSTRALIA

Planning Act

AMENDMENT TO NT PLANNING SCHEME

I, GERALD FRANCIS McCARTHY the Minister for Lands and Planning, under section 12(2)(a) of the *Planning Act*, amend the NT Planning Scheme by making the amendment, specified in the Schedule.

Dated 17th December 2009.

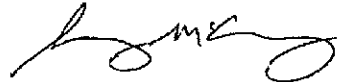

Minister for Lands and Planning

SCHEDULE

AMENDMENT TO NT PLANNING SCHEME

AMENDMENT No. 108

1. Citation

This amendment to the NT Planning Scheme may be cited as Amendment No. 108.

2. Definition


In this amendment –

"amending map" means the map, signed by the Minister for Lands and Planning and marked "NT Planning Scheme Amendment No. 108", deposited in the office of the Department of Lands and Planning, Darwin;

"zoning map" means the zoning map within the meaning of the NT Planning Scheme.

3. Amendment of zoning map

The NT Planning Scheme is amended by amending the zoning map relating to Palmerston to the extent of its inconsistency with the amending map in respect of the area of land shown on the amending map bounded by a thick black line and lettered SD and MD which is proposed Lots 10178, 10179 and 10113 Town of Palmerston in Stages 1 and 2 Title Release Area of Bellamack Precinct A.

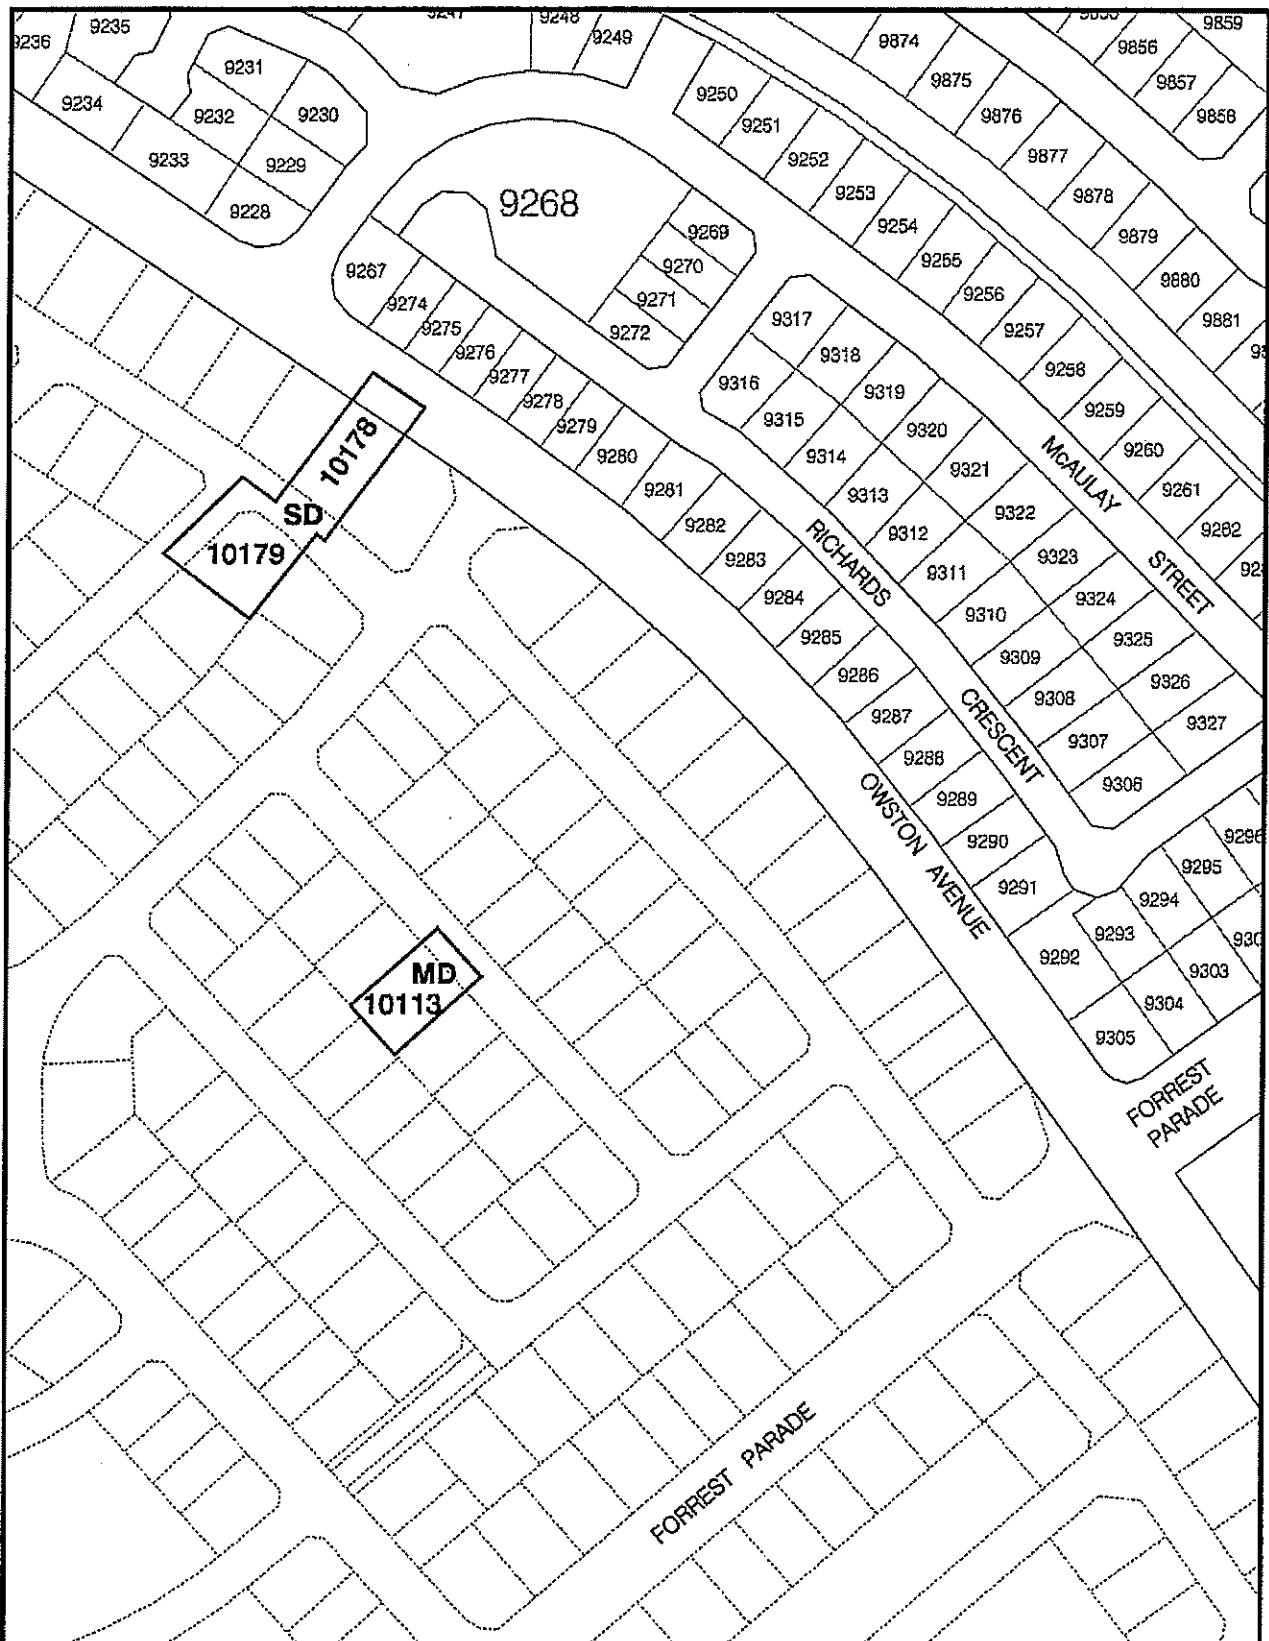

NT PLANNING SCHEME
AMENDMENT No. 108
LOTS 10113, 10178 & 10179 - TOWN OF PALMERSTON



**Northern
Territory
Government**

Department of Lands and Planning



Scale 1:2500 @ A4



MINISTER FOR LANDS AND PLANNING

[Signature]

Date 17/2/09

File No.: PA2009/1164

Date: 03/12/2009

Drawing Name: Lot 10113 Bellamack.dgn

X