

NORTHERN TERRITORY OF AUSTRALIA

Planning Act

AMENDMENT TO NT PLANNING SCHEME

I, GERALD FRANCIS MCCARTHY, the Minister for Lands and Planning, under section 25(2)(a) of the *Planning Act*, amend the NT Planning Scheme by making the amendment, specified in the Schedule.

Dated 31st January 2010.



Minister for Lands and Planning

SCHEDULE

AMENDMENT TO NT PLANNING SCHEME

AMENDMENT No. 117

1. Citation

This amendment to the NT Planning Scheme may be cited as Amendment No. 117.

2. Definition


In this amendment –

"amending map" means the map, signed by the Minister for Lands and Planning and marked "NT Planning Scheme Amendment No. 117", deposited in the office of the Department of Lands and Planning, Darwin;

"zoning map" means the zoning map within the meaning of the NT Planning Scheme.

3. Amendment of zoning map

The NT Planning Scheme is amended by amending the zoning map relating to Palmerston to the extent of its inconsistency with the amending map in respect of the area of land shown on the amending map bounded by a thick black line and lettered OR (Organised Recreation) which is part of Lot 4259 Town of Palmerston (40 Channel Island Road, Archer).

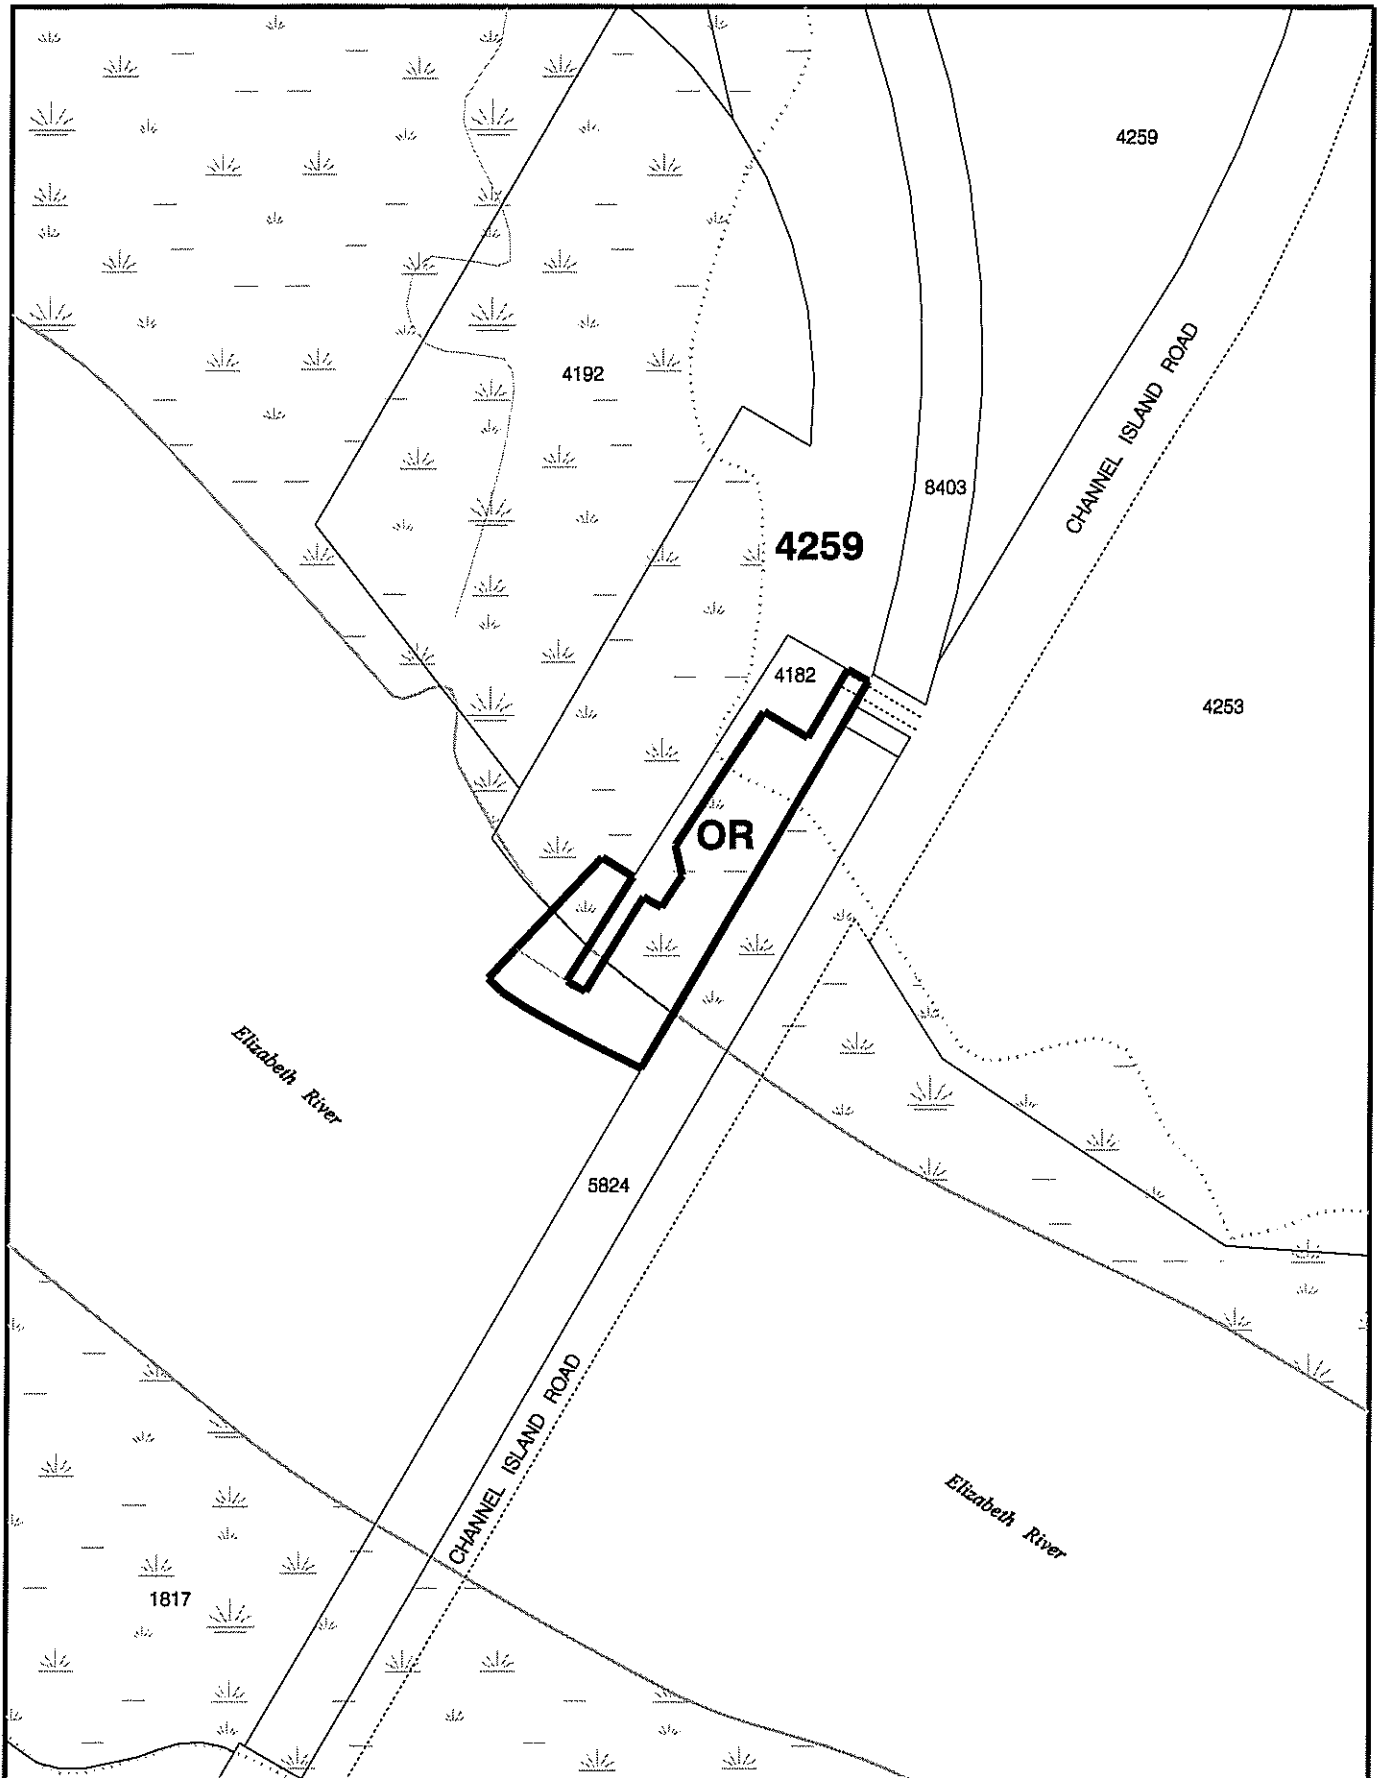

**NT PLANNING SCHEME
AMENDMENT No. 117
PART LOT 4259 AND ADJACENT CROWN LAND
TOWN OF PALMERSTON**



**Northern
Territory
Government**

Department of Planning & Infrastructure



Scale 1: 6000 @ A4



MINISTER FOR LANDS AND PLANNING

[Signature]

Date *31/1/2010*

File No. : PA2009/1134

Date: 15/12/2009

Drawing Name: z/Drafting/Darwin/Part Lot 4259_Palmerston.dgn

X

NORTHERN TERRITORY OF AUSTRALIA

Planning Act

**NOTICE OF MAKING OF AMENDMENT TO NT PLANNING SCHEME
AMENDMENT No. 117**

PALMERSTON LOCALITY

I, GERALD FRANCIS MCCARTHY, the Minister for Lands and Planning, under section 28(1) of the *Planning Act*, give notice that –

- (a) I have, under section 25 of the Act, amended the NT Planning Scheme by rezoning part of Lot 4259 Town of Palmerston (40 Channel Island Road, Archer) from Zone CN (Conservation) to Zone OR (Organised Recreation); and
- (b) copies of the amendment, (Amendment No. 117), are available from the Offices of the Department of Lands and Planning , Ground Floor, 38 Cavenagh Street, Darwin.

Dated 31st January 2010



Minister for Lands and Planning

NORTHERN TERRITORY OF AUSTRALIA

Planning Act
Section 29

NT PLANNING SCHEME AMENDMENT

AMENDMENT No. 117

Reasons for Decision

The proposal involves the rezoning of part Lot 4259 Town of Palmerston (40 Channel Island Road, Archer) from Zone CN (Conservation) to Zone OR (Organised Recreation).

The purpose of the new zone is to facilitate the Elizabeth River boat ramp upgrade.



GERALD FRANCIS MCCARTHY
Minister for Lands and Planning

31/1/2010