

NORTHERN TERRITORY OF AUSTRALIA

Planning Act

AMENDMENT TO NT PLANNING SCHEME

I, DAVID WILLIAM TOLLNER, Minister for Lands and Planning, under section 25(2)(a) of the *Planning Act*, amend the NT Planning Scheme by making the amendment, specified in the Schedule.

Dated

30/10 2015.



Minister for Lands and Planning

SCHEDULE

AMENDMENT TO NT PLANNING SCHEME

AMENDMENT No. 423

1. Citation

This amendment to the NT Planning Scheme may be cited as Amendment No. 423.

2. Definition

In this amendment –

"amending map" means the map, signed by the Minister for Lands, Planning and the Environment and marked "NT Planning Scheme Amendment No. 423", deposited in the office of the Department of Lands, Planning and the Environment, Darwin;

"zoning map" means the zoning map within the meaning of the NT Planning Scheme.

3. Amendment of Zoning Map

The NT Planning Scheme is amended by amending the zoning map relating to Katherine to the extent of its inconsistency with the amending map in respect of the area of land shown on the amending map bounded by a thick black line and lettered RL which is part NT Portion 5692, Lansdowne.



NORTHERN TERRITORY OF AUSTRALIA

Planning Act

**NOTICE OF MAKING OF AMENDMENT TO NT PLANNING SCHEME
AMENDMENT No. 423**

I, DAVID WILLIAM TOLLNER, Minister for Lands and Planning, under section 28(1) of the *Planning Act*, give notice that –

- (a) I have, under section 25(2)(a) of the Act, amended the NT Planning Scheme by rezoning NT Portion 5692 (1661 Stuart Highway) Lansdowne; and
- (a) copies of the amendment, (Amendment No.423), are available from the Offices of the Department of Lands, Planning and the Environment, Ground Floor, 16 Parap Road, Parap;


Dated

30/10

2015

A handwritten signature in black ink, appearing to read 'David Tollner', with a large, stylized initial 'D'.

Minister for Lands and Planning

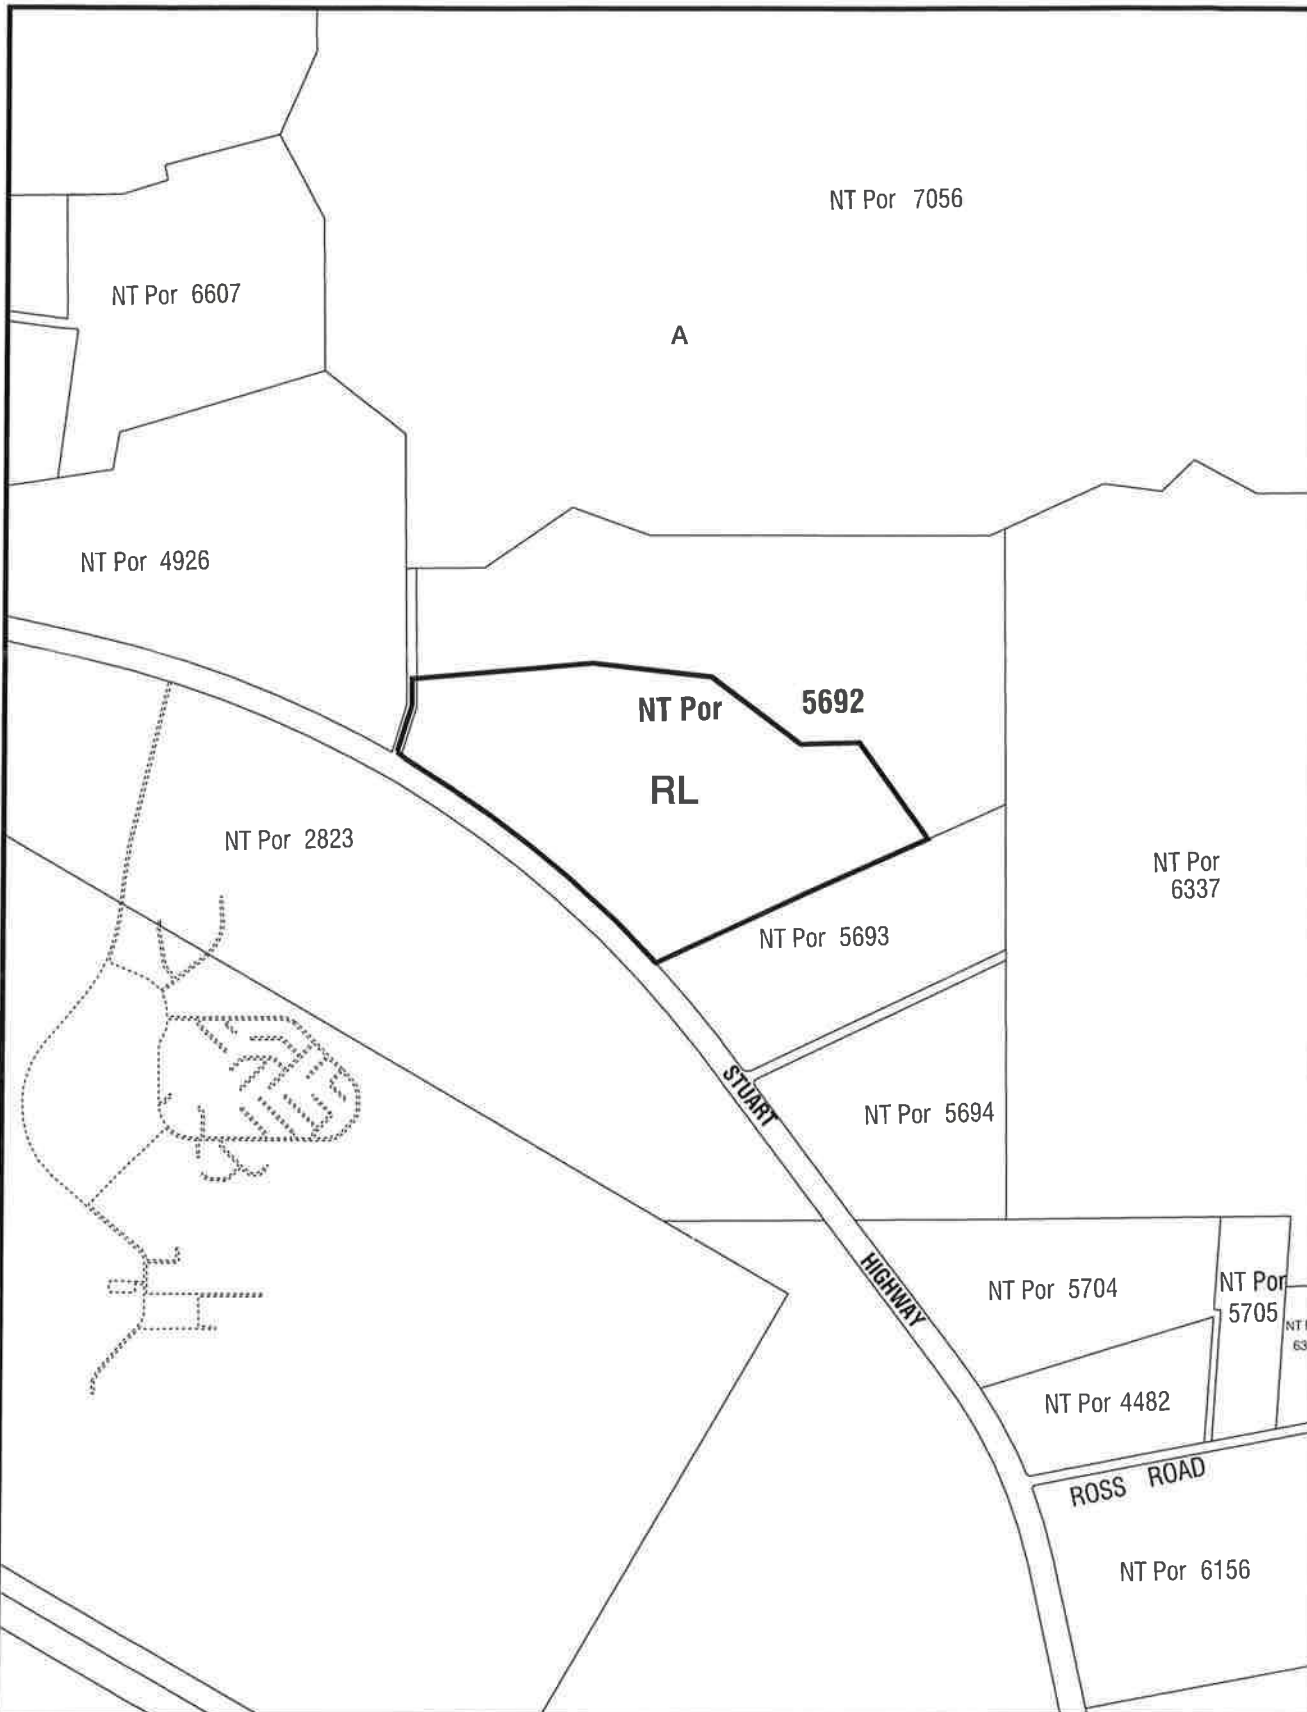

NT PLANNING SCHEME
 AMENDMENT No. 423
 PART NT PORTION 5692 KATHERINE LOCALITY



Northern Territory Government

Department of Lands, Planning and the Environment



Scale 1: 30000 @ A4



MINISTER FOR LANDS AND PLANNING

Handwritten signature of Gavin Ball

Date *30/10/15*

File No.: PA2015/0351

Date: 14-Jul-15

Drawing Name: NT Por 5692 Katherine.dgn

NORTHERN TERRITORY OF AUSTRALIA


Planning Act
Section 29

Reasons for Decision

NORTHERN TERRITORY PLANNING SCHEME
AMENDMENT No. 423

Part NT Portion 5692 (1661 Stuart Highway, Lansdowne) is suitable for rezoning from Zone R (Rural) to Zone RL (Rural Living).

Specifically, this rezoning is suitable because there is adequate water supply and the parcel has limited agricultural potential.

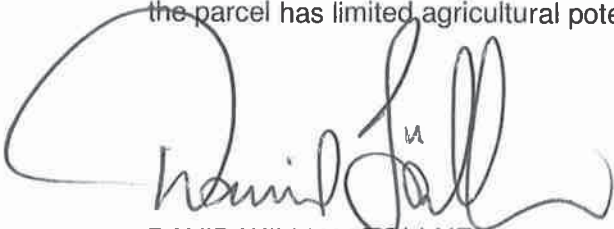A handwritten signature in black ink, appearing to read 'David Tollner', with a large, stylized flourish on the left side.

DAVID WILLIAM TOLLNER
Minister for Lands and Planning

30 / 10 / 2015