

NORTHERN TERRITORY OF AUSTRALIA

Planning Act

AMENDMENT TO NT PLANNING SCHEME

I, NICOLE SUSAN MANISON, Minister for Infrastructure, Planning and Logistics, under sections 25(2)(a) of the *Planning Act*, amend the NT Planning Scheme by making the amendment, specified in the Schedule.

Dated

19/4/2018.



Minister for Infrastructure, Planning and Logistics

SCHEDULE

AMENDMENT TO NT PLANNING SCHEME

AMENDMENT No. 487

1. Citation

This amendment to the NT Planning Scheme may be cited as Amendment No. 487.

2. Definition


In this amendment –

"amending map" means the map, signed by the Minister for Infrastructure, Planning and Logistics and marked "NT Planning Scheme Amendment No. 487", deposited in the office of the Department of Infrastructure, Planning and Logistics, Darwin;

"zoning map" means the zoning map within the meaning of the NT Planning Scheme.

3. Amendment of Zoning Map

The NT Planning Scheme is amended by amending the zoning map relating to Palmerston to the extent of its inconsistency with the amending map in respect of the area of land shown on the amending map bounded by a thick black line and lettered DV and U which is part Section 6205 Hundred of Bagot.

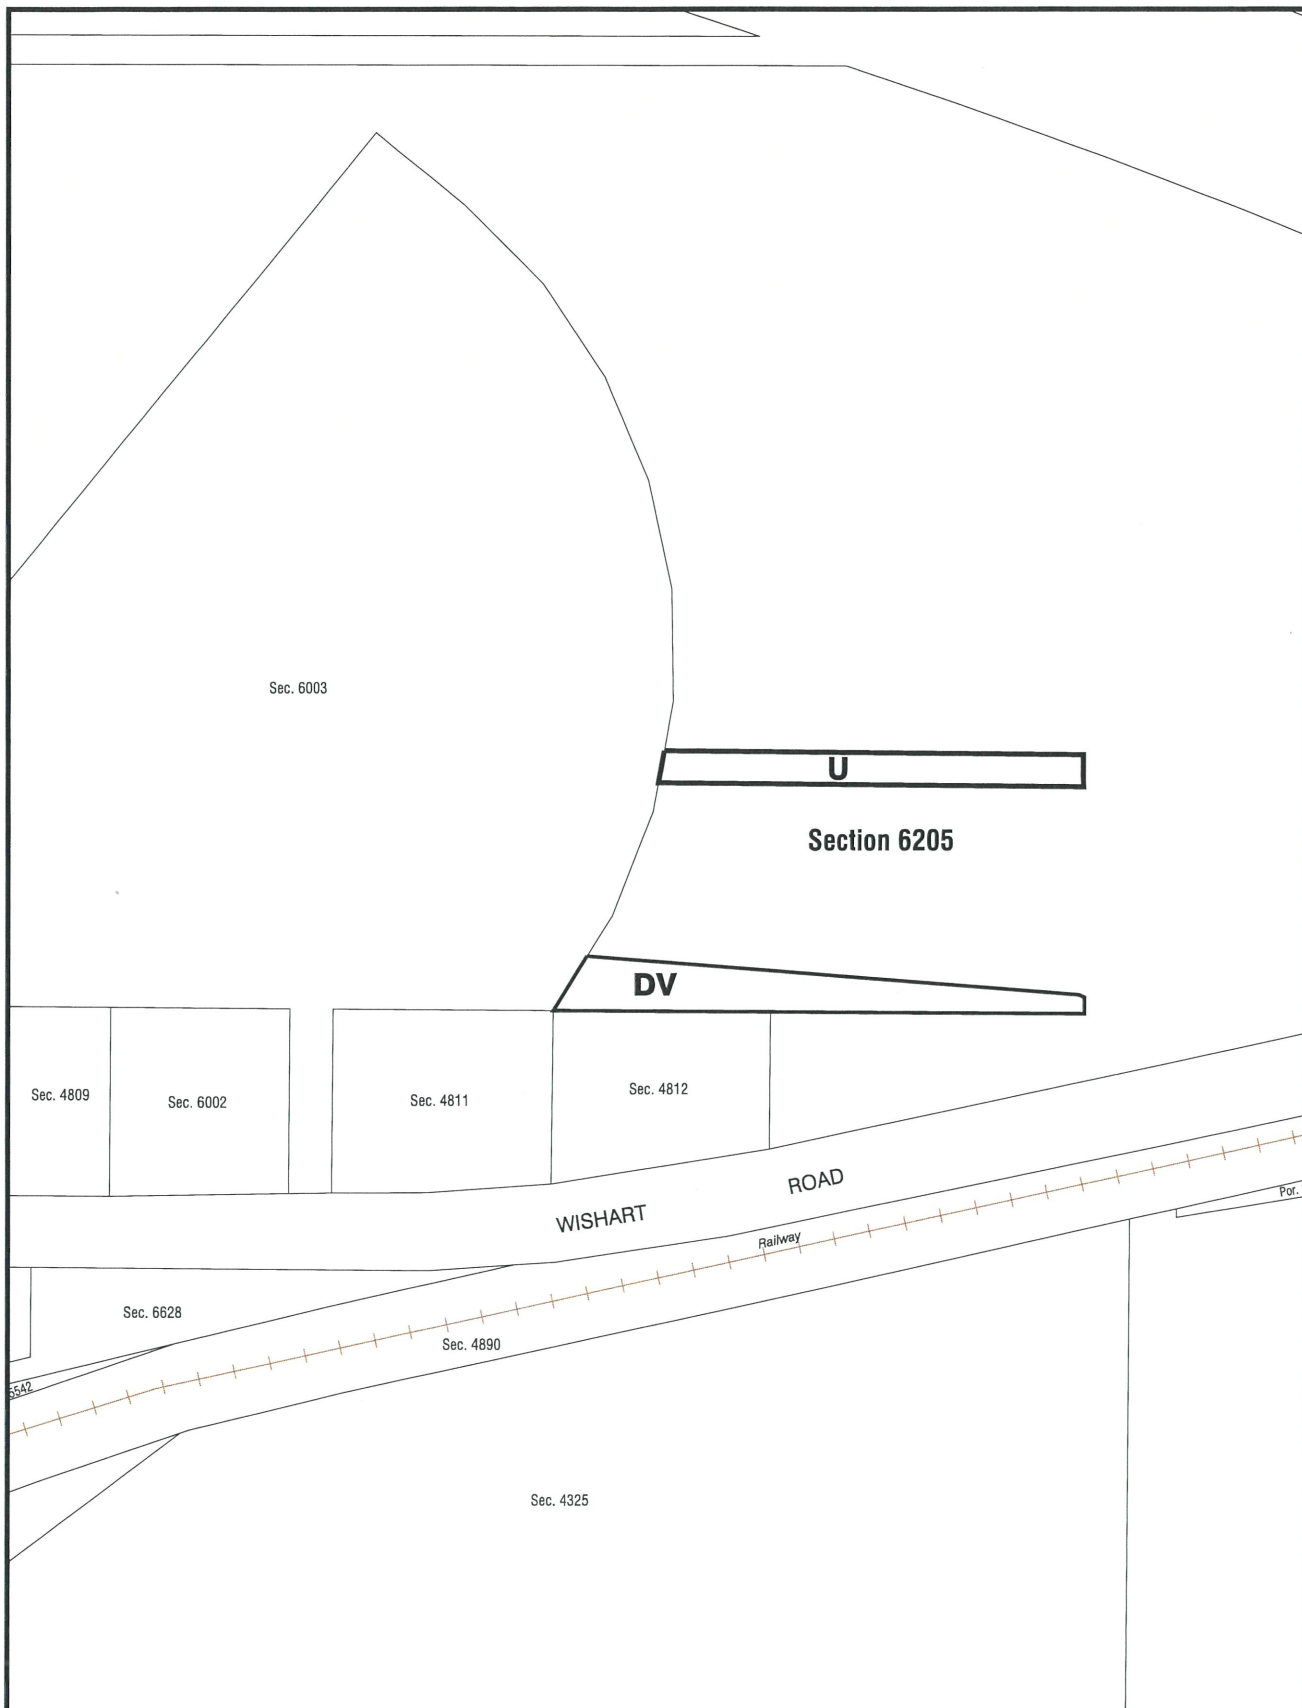

NT PLANNING SCHEME
AMENDMENT No. 487
PART SECTION 6205 HUNDRED OF BAGOT

MINISTER FOR INFRASTRUCTURE, PLANNING AND LOGISTICS

Date 19.4.18



Department of Infrastructure, Planning and Logistics



Scale 1: 5000 @ A4



File No.: PA2017/0523

Date: 5-Mar-18

Drawing Name: Part Sec 6205 Bagot.dgn