

NORTHERN TERRITORY OF AUSTRALIA

Planning Act

AMENDMENT TO NT PLANNING SCHEME

I, PETER GLEN CHANDLER, the Minister for Lands, Planning and the Environment, under section 25(2)(c) of the *Planning Act*, amend the NT Planning Scheme by making the amendment, specified in the Schedule.

Dated

13 MAY

2013.



Minister for Lands, Planning and the Environment

SCHEDULE

AMENDMENT TO NT PLANNING SCHEME

AMENDMENT No. 283

1. Citation

This amendment to the NT Planning Scheme may be cited as Amendment No. 283.

2. Definition

In this amendment –

"amending map" means the map, signed by the Minister for Lands, Planning and the Environment and marked "NT Planning Scheme Amendment No. 283", deposited in the office of the Department of Lands, Planning and the Environment, Darwin;

"area plan" means the area plan within the meaning of the NT Planning Scheme;

"zoning map" means the zoning map within the meaning of the NT Planning Scheme.


3. Introduction of Area Plan and Zoning Map

The NT Planning Scheme is amended by introducing the area plan and zoning map relating to Wadeye in respect of the area of land shown on the amending maps bounded by a thick black line.

4. Amendment of Part 8

The NT Planning Scheme is amended by adding the area plan for Wadeye.

for not. different
to Mumbalwar.

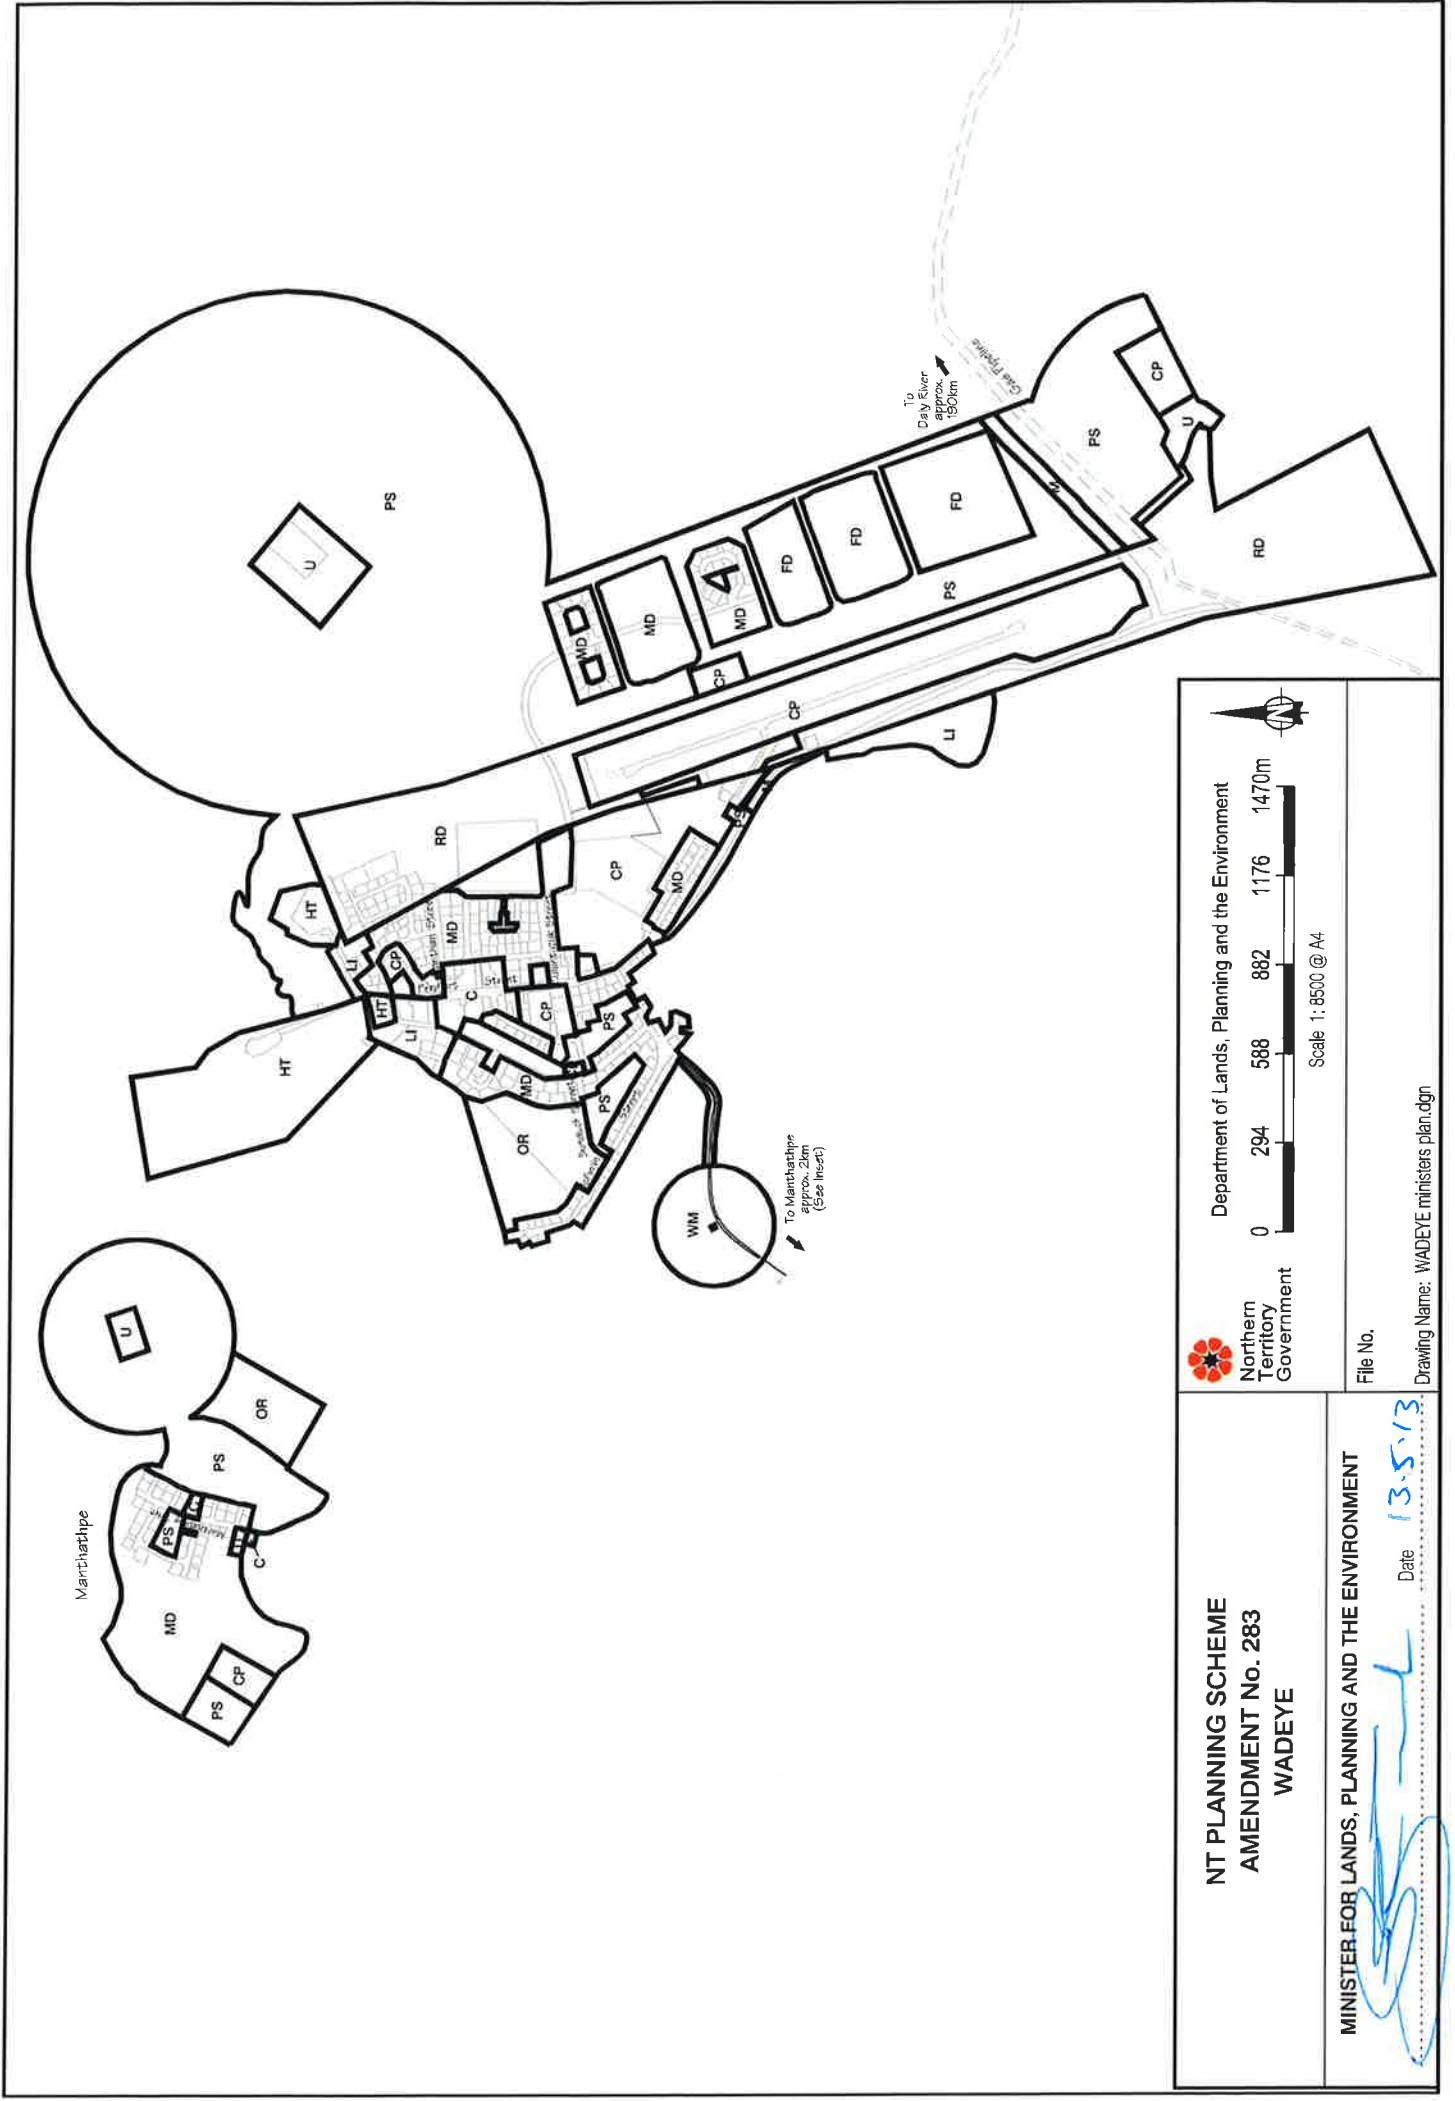

NT PLANNING SCHEME
AMENDMENT No. 283
WADEYE

MINISTER FOR LANDS, PLANNING AND THE ENVIRONMENT

Date 13.5.13



Northern
Territory
Government

Department of Lands, Planning and the Environment



Scale 1:8500 @ A4

File No.

Drawing Name: WADEYE ministers plan.dgn

NORTHERN TERRITORY OF AUSTRALIA

Planning Act

making of

**NOTICE OF AMENDMENT OF NT PLANNING SCHEME
AMENDMENT No. 283**

I, PETER GLEN CHANDLER, the Minister for Lands, Planning and the Environment, under section 28(1) of the *Planning Act*, give notice that -

- (a) I have, under section 25(2)(c) of *the Act*, amended the NT Planning Scheme by introducing an area plan for Wadeye in Part 8 of the NT Planning Scheme; and by zoning Wadeye in accordance with the zoning map; and
- (b) copies of the amendment, (Amendment No. 283) are available from the Offices of the Department of Lands, Planning and the Environment, Ground floor, Arnhemica House, 16 Parap Road, Darwin.

Dated

13 MAY

2013



Minister for Lands, Planning and the Environment

NORTHERN TERRITORY OF AUSTRALIA

Planning Act
Section 29

Reasons for Decision

NT PLANNING SCHEME AMENDMENT

AMENDMENT No. 283

The area plan and zoning map for Wadeye establishes a framework to guide future development and exercise land use management.

The area plan and zoning map will encourage investment and the provision of appropriate infrastructure to provide serviced land to support population growth.



PETER GLEN CHANDLER
Minister for Lands, Planning and the Environment

13/ 5 / 2013