

NORTHERN TERRITORY OF AUSTRALIA

*Planning Act*

AMENDMENT OF NT PLANNING SCHEME

I, GERALD FRANCIS MCCARTHY, the Minister for Lands and Planning, under section 25(2)(a) of the *Planning Act*, amend the NT Planning Scheme by making the amendment specified in the Schedule.

Dated 16th February 2012

  
Minister for Lands and Planning

---

**SCHEDULE**

**AMENDMENT OF NT PLANNING SCHEME**

**AMENDMENT No. 212**

**1. Citation**

This amendment to the NT Planning Scheme may be cited as Amendment No. 212.

**2. Definitions**

In this amendment –

"amending map" means the map, signed by the Minister for Lands and Planning and marked "NT Planning Scheme Amendment No. 212", deposited in the office of the Department of Lands and Planning, Darwin;


"zoning map" means the zoning map within the meaning of the NT Planning Scheme.

**3. Amendment of zoning map**

The NT Planning Scheme is amended by amending the zoning map relating to Alice Springs to the extent of its inconsistency with the amending map in respect of the area of land shown on the amending map bounded by a thick black line and lettered "FD", which includes part Lot 9399 Town of Alice Springs and part NT Portion 427 Alice Springs locality.

---

---

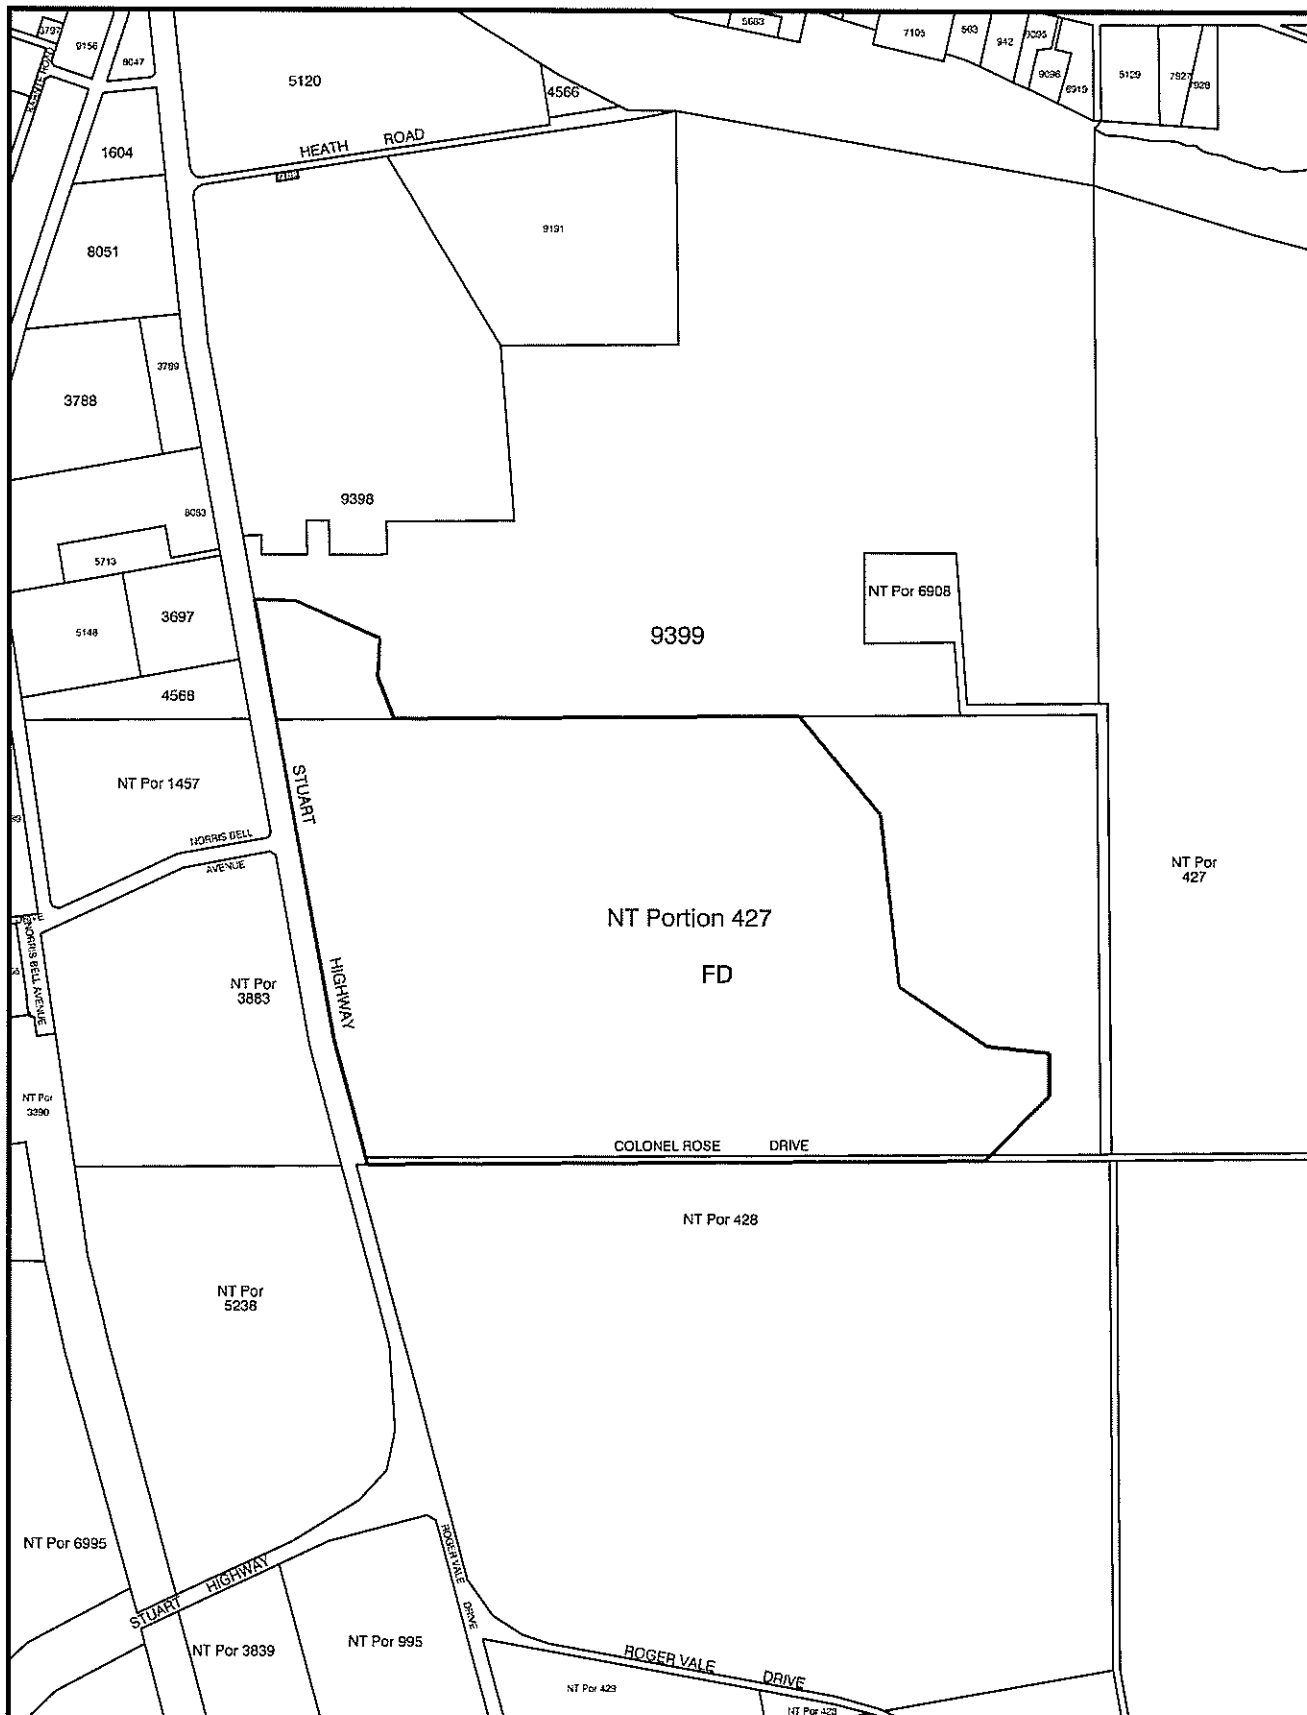

**NT PLANNING SCHEME  
AMENDMENT No. 212  
Part NT PORTION 427 and Part Lot 9399  
Town of Alice Springs**

**MINISTER FOR LANDS AND PLANNING**

*[Handwritten signature]*

Date *16/2/2012*



**Northern  
Territory  
Government**

Department of Lands & Planning



Scale 1: 20000 @ A4



File No. PA2011/0511

Date: 10-Feb-12

Drawing Name: PSA NT Portion 427.dgn

**NORTHERN TERRITORY OF AUSTRALIA**

***Planning Act***

**NOTICE OF AMENDMENT OF NT PLANNING SCHEME  
AMENDMENT No. 212**

I, GERALD FRANCIS MCCARTHY, the Minister for Lands and Planning,  
under section 28(1) of the *Planning Act*, give notice that -

- (a) I have, under section 25 of the Act, amended the NT Planning Scheme by rezoning part Lot 9399 Town of Alice Springs and part NT Portion 427, Alice Springs locality from Zone CP (Community Purpose) and Zone R (Rural) to Zone FD (Future Development);
- (b) copies of the amendment, (Amendment No. 212), are available from the Offices of the Department of Lands and Planning, Level 1, Alice Plaza, Todd Mall, Alice Springs.

Dated

16th February

2012

  
GERALD FRANCIS MCCARTHY  
Minister for Lands and Planning

**NORTHERN TERRITORY OF AUSTRALIA**


***Planning Act***  
**Section 29**

**Reasons for Decision**

**NORTHERN TERRITORY PLANNING SCHEME**  
**AMENDMENT No. 212**

Amendment No. 212 relates to part Lot 9399 Town of Alice Springs and part NT Portion 427, Alice Springs locality to facilitate the development of the proposed suburb of Kilgariff.

Amendment No. 212 rezones part Lot 9399 Town of Alice Springs and part NT Portion 427, Alice Springs locality from Zone CP (Community Purpose) and Zone R (Rural) to Zone FD (Future Development).

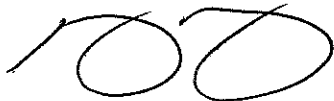

GERALD FRANCIS MCCARTHY  
Minister for Lands and Planning

16/2 /2012