

NORTHERN TERRITORY OF AUSTRALIA


Planning Act

**NOTICE OF AMENDMENT OF NT PLANNING SCHEME
AMENDMENT No. 151**

I, GERALD FRANCIS MCCARTHY, the Minister for Lands and Planning,
under section 28(1) of the *Planning Act*, give notice that -

- (a) I have, under section 25 of the Act, amended the NT Planning Scheme by rezoning part of Lot 2422 Town of Tennant Creek (previously Lot 250, 5 Memorial Street, Tennant Creek) from Zone SD (Single Dwelling Residential) to Zone OR (Organised Recreation); and
- (b) copies of the amendment, (Amendment No. 151), are available from the Offices of the Department of Lands and Planning, Level 1, Alice Plaza, Todd Mall, Alice Springs.

Dated 15th August 2010

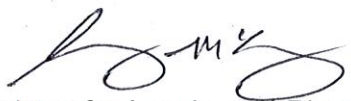
Minister for Lands and Planning

NORTHERN TERRITORY OF AUSTRALIA

Planning Act
Section 29

Reasons for Decision


NORTHERN TERRITORY PLANNING SCHEME

AMENDMENT No. 151

The rezoning of part of Lot 2422 (previously Lot 250), from Zone SD (Single Dwelling Residential) to Zone OR (Organised Recreation) will allow the whole of Lot 2422 to be developed consistently under the overall management of the Tennant Creek Memorial Club.


The amendment will facilitate the development of the site in accordance with the range of land uses permitted under clause 5.15 of the NT Planning Scheme.

Amendment No. 151 rezones part of Lot 2422 Town of Tennant Creek (5 Memorial Street, Tennant Creek) to Zone OR (Organised Recreation).

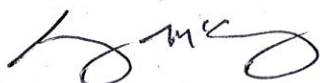

GERALD FRANCIS MCCARTHY
Minister for Lands and Planning

15/8 /2010

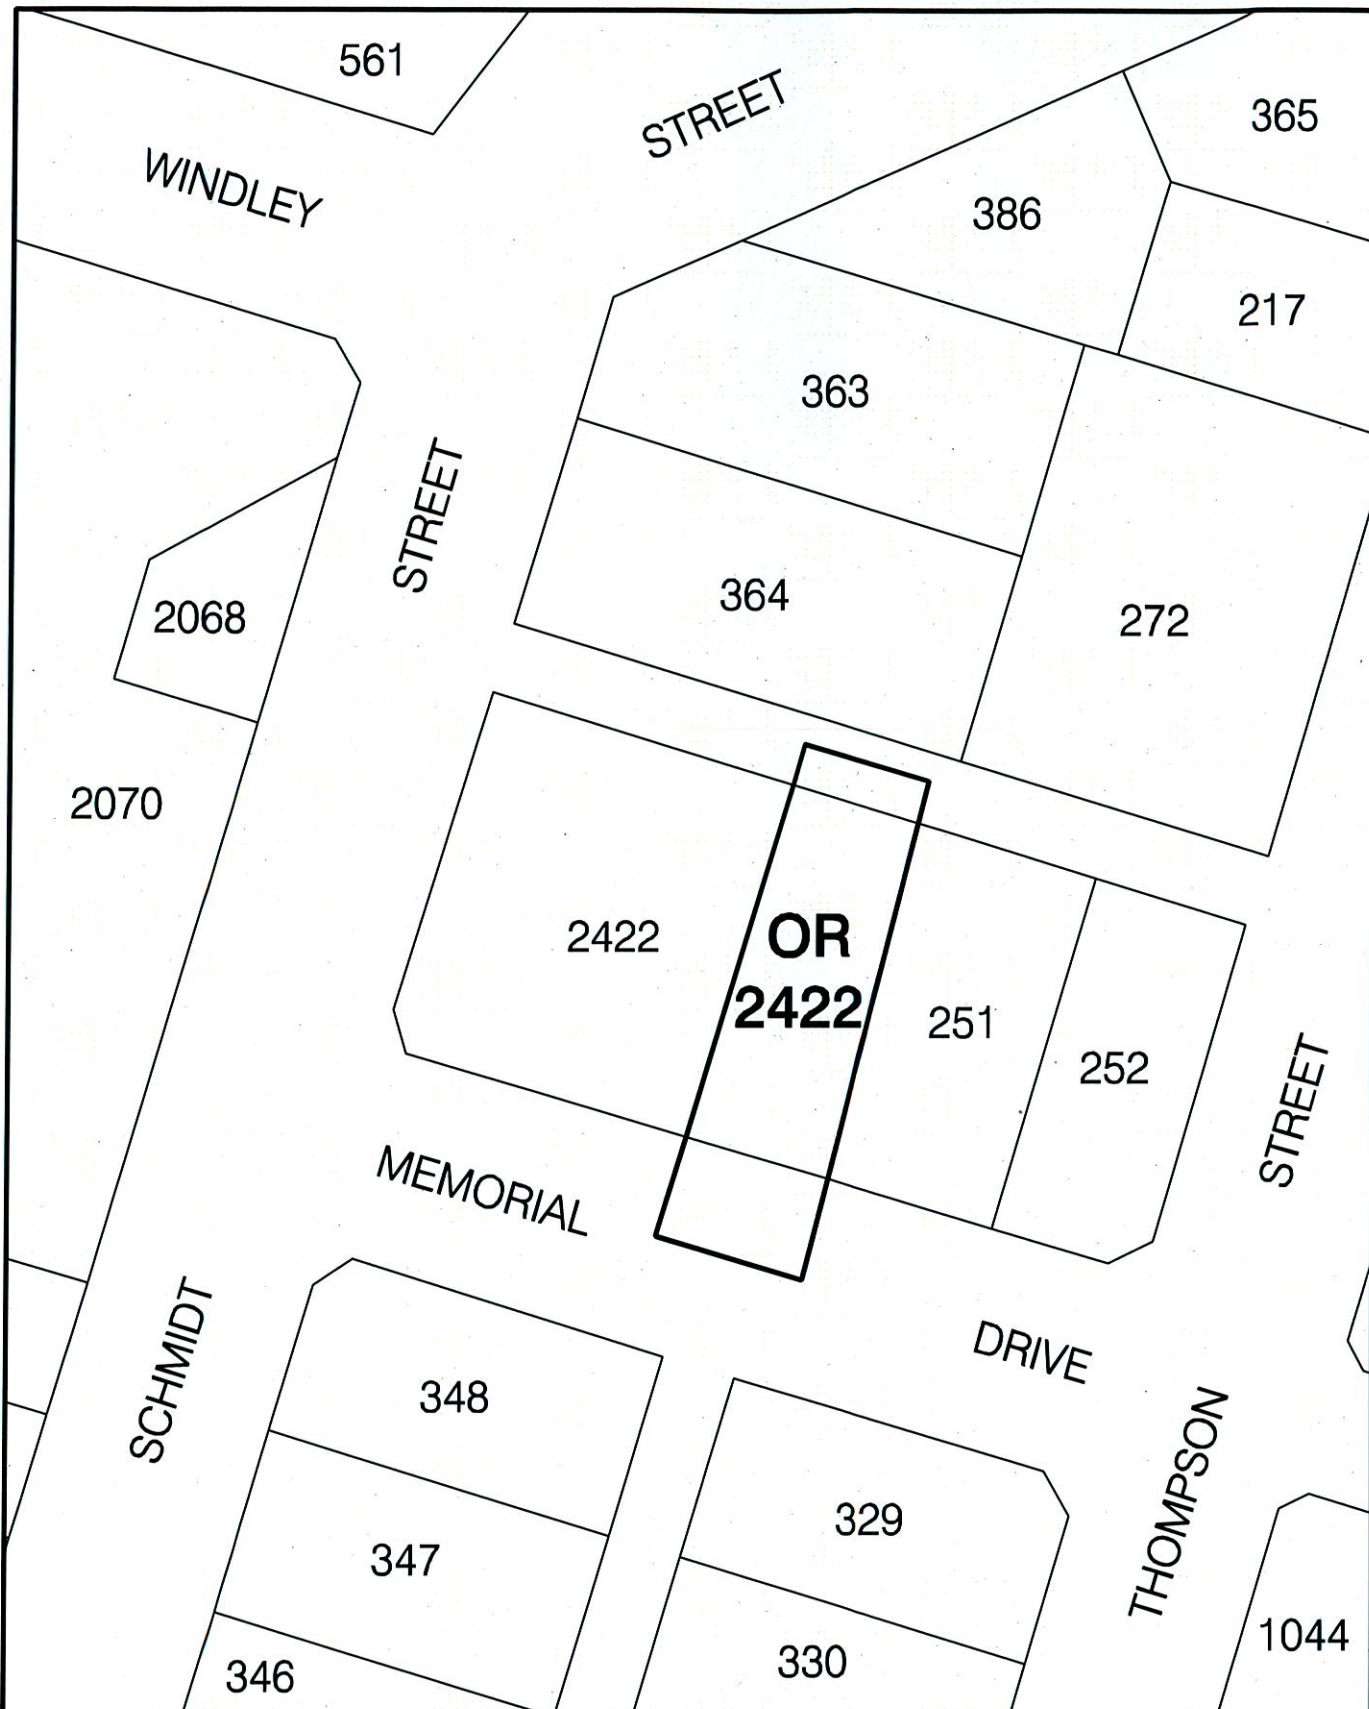

**NT PLANNING SCHEME
AMENDMENT No. 151
PART LOT 2422
TOWN OF TENNANT CREEK**



**Northern
Territory
Government**

Department of Lands & Planning



Scale 1: 1000 @ A4



MINISTER FOR LANDS AND PLANNING

[Handwritten signature]

Date

15/8/2010

File No.: PA2007/0747

Date: 16th July 2010

Drawing Name: Amendment 151 Part Lot 2422.dgn/pdf

