

NORTHERN TERRITORY OF AUSTRALIA

Planning Act

AMENDMENT TO NT PLANNING SCHEME

I, PETER GLEN CHANDLER, the Minister for Lands, Planning and the Environment, under section 25(2)(a) of the *Planning Act*, amend the NT Planning Scheme by making the amendment, specified in the Schedule.

Dated 1 APR 2014.



Minister for Lands, Planning and the Environment

SCHEDULE

AMENDMENT TO NT PLANNING SCHEME

AMENDMENT No. 330

1. Citation

This amendment to the NT Planning Scheme may be cited as Amendment No. 330.

2. Definition

In this amendment –

"amending map" means the map, signed by the Minister for Lands, Planning and the Environment and marked "NT Planning Scheme Amendment No. 330", deposited in the office of the Department of Lands, Planning and the Environment, Darwin;

"area plan" means the area plan within the meaning of the NT Planning Scheme; "zoning map" means the zoning map within the meaning of the NT Planning Scheme.

3. Introduction of Area Plan and Zoning Map

The NT Planning Scheme is amended by introducing the area plan and zoning map relating to Maningrida in respect of the area of land shown on the amending maps bounded by a thick black line.

4. Amendment of Part 8

The NT Planning Scheme is amended by adding the area plan for Maningrida.

NORTHERN TERRITORY OF AUSTRALIA

Planning Act

**NOTICE OF AMENDMENT OF NT PLANNING SCHEME
AMENDMENT No. 330**

I, PETER GLEN CHANDLER, the Minister for Lands, Planning and the Environment, under section 28(1) of the *Planning Act*, give notice that -

- (a) I have, under section 25(2)(a) of *the Act*, amended the NT Planning Scheme by introducing an area plan for Maningrida in Part 8 of the NT Planning Scheme; and by zoning Maningrida in accordance with the zoning map; and
- (b) copies of the amendment, (Amendment No. 330) are available from the Offices of the Department of Lands, Planning and the Environment, Ground floor, Arnhemica House, 16 Parap Road, Parap.

Dated

1 APR

2014

A handwritten signature in blue ink, consisting of a large, stylized 'P' followed by 'GCH' and a long horizontal stroke.

Minister for Lands, Planning and the Environment

NORTHERN TERRITORY OF AUSTRALIA

Planning Act
Section 29

Reasons for Decision

NT PLANNING SCHEME AMENDMENT

AMENDMENT No. 330


The area plan and zoning map for Maningrida establishes a framework to guide future development and exercise land use management.

The area plan and zoning map will encourage investment and the provision of appropriate infrastructure to provide serviced land to support population growth.



PETER GLEN CHANDLER
Minister for Lands, Planning and the Environment

1 / 4 / 2014

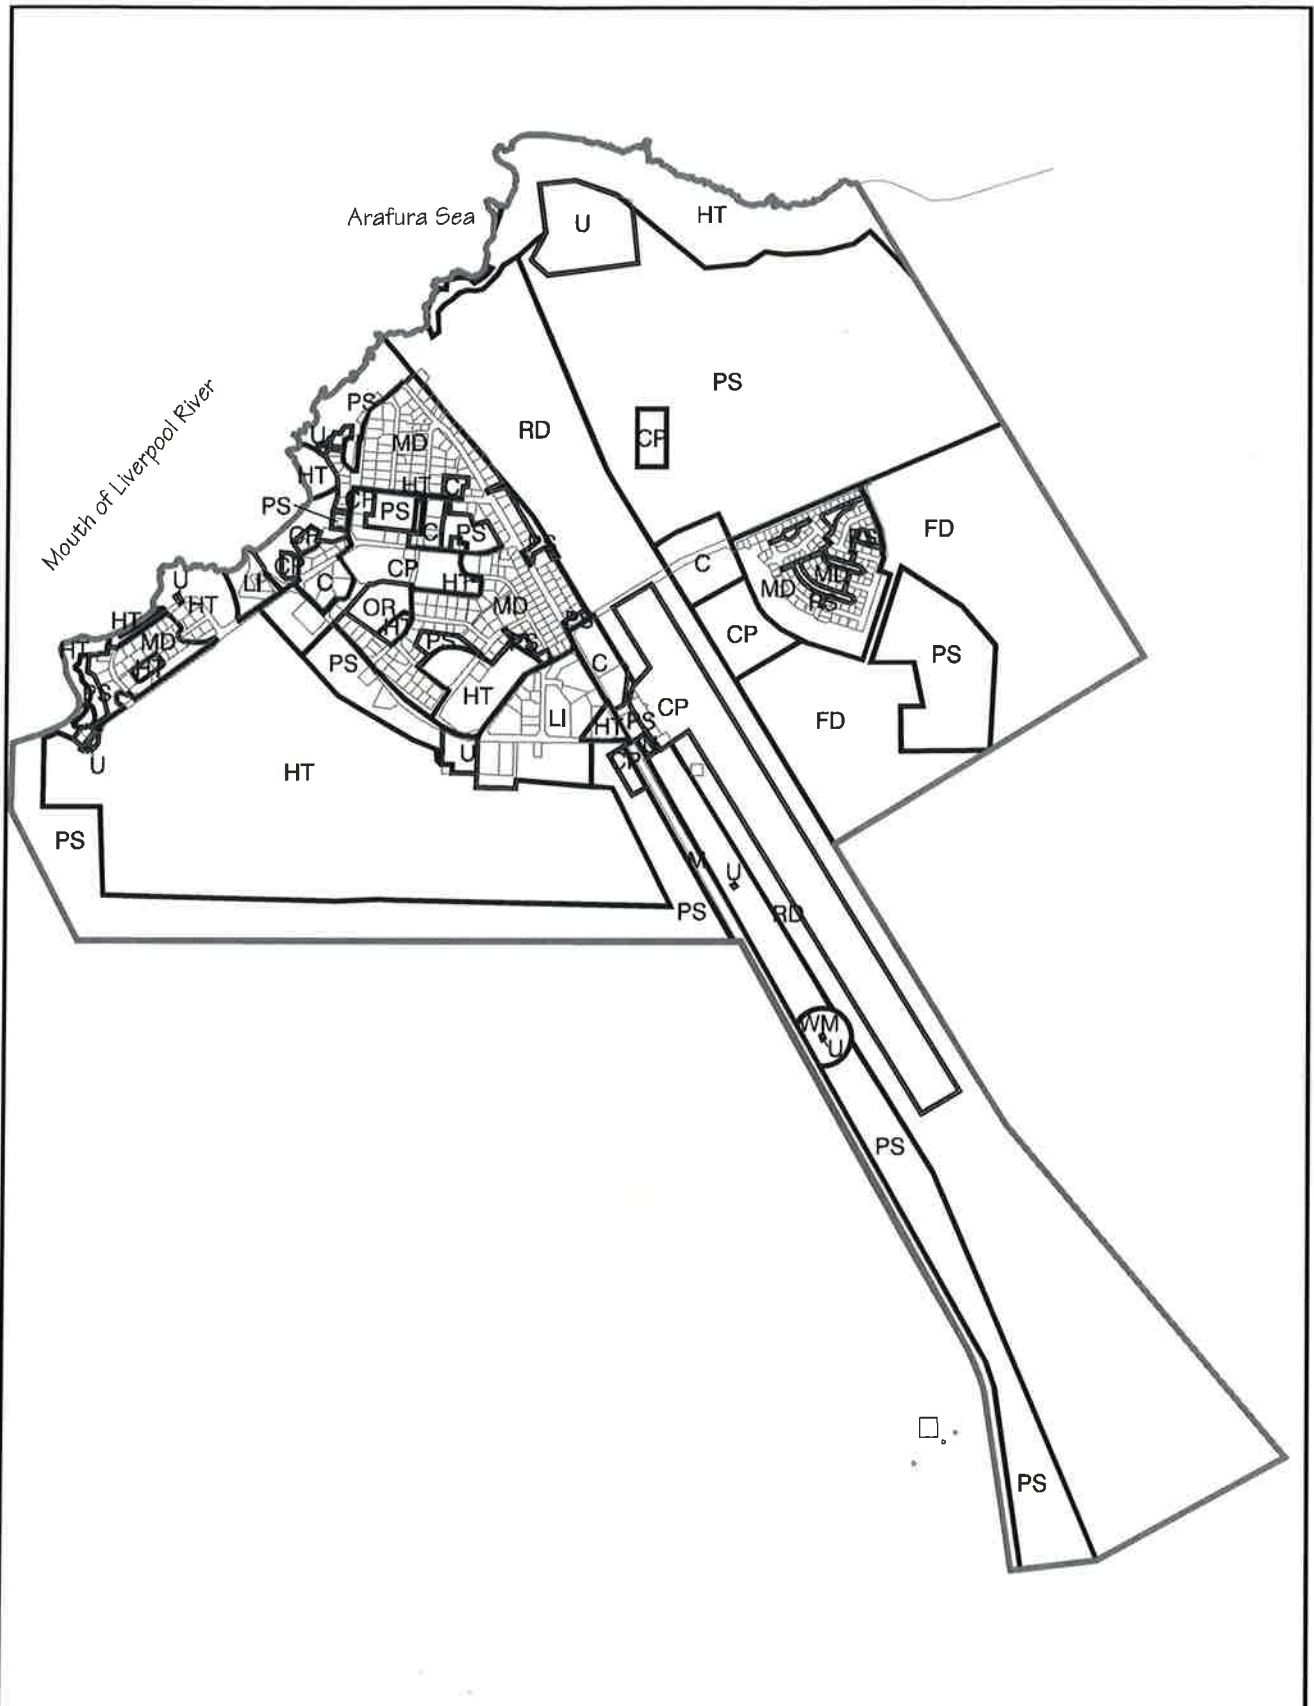

NT PLANNING SCHEME
AMENDMENT No. 330
MANINGRIDA

MINISTER FOR LANDS, PLANNING AND THE ENVIRONMENT

Date

1/4/14



Northern
Territory
Government

Department of Lands, Planning and the Environment

0 250 500 750 1000 1250m

Scale 1: 25000 @ A4



File No. PSA 2011/0417

Date: 6-Mar-14

Drawing Name: PSA Maningrida Ministers plan.dgn