



Northern Territory of Australia

Government Gazette

ISSN-0157-8324

No. G16

20 April 2016

General information

The Gazette is published by the Office of the Parliamentary Counsel.

The Gazette will be published every **Wednesday**, with the closing date for notices being the previous Wednesday at 4.00 pm.

Notices not received by the closing time will be held over until the next issue.

Notices will not be published unless a Gazette notice request form together with a copy of the signed notice and a clean copy of the notice in Word or PDF is emailed to gazettes@nt.gov.au

Notices will be published in the next issue, unless urgent publication is requested.

Availability

The Gazette will be available online at 12 Noon on the day of publication at <http://www.nt.gov.au/ntg/gazette.shtml>

Unauthorised versions of Northern Territory Acts and Subordinate legislation are available online at <http://www.legislation.nt.gov.au>

Northern Territory of Australia

Heritage Act

Provisional Declaration of Heritage Place

I, David William Tollner, Minister for Lands and Planning, under section 37(2) of the *Heritage Act*, provisionally declare the place described in the Schedule, Part A and depicted in the Schedule, Part B, known as the World War II Steam Locomotive Servicing Facility, to be a heritage place.

Dated 18 March 2016

D. W. Tollner
Minister for Lands and Planning

Schedule


Part A

All that parcel of land in the Town of Adelaide River containing an area of 879 square metres more or less, being within Lot 198 and designated Lot 214(A) and being bounded by straight lines connecting in succession the Map Grid of Australia (Zone 52) co-ordinates, observed using a Garmin *GPSmap 62s* handheld GPS, listed below.

Point	Easting (metres)	Northing (metres)
1	729 072	8 534 910
2	729 146	8 534 872
3	729 153	8 534 882
4	729 078	8 534 918
1	729 072	8 534 910

Schedule

Part B

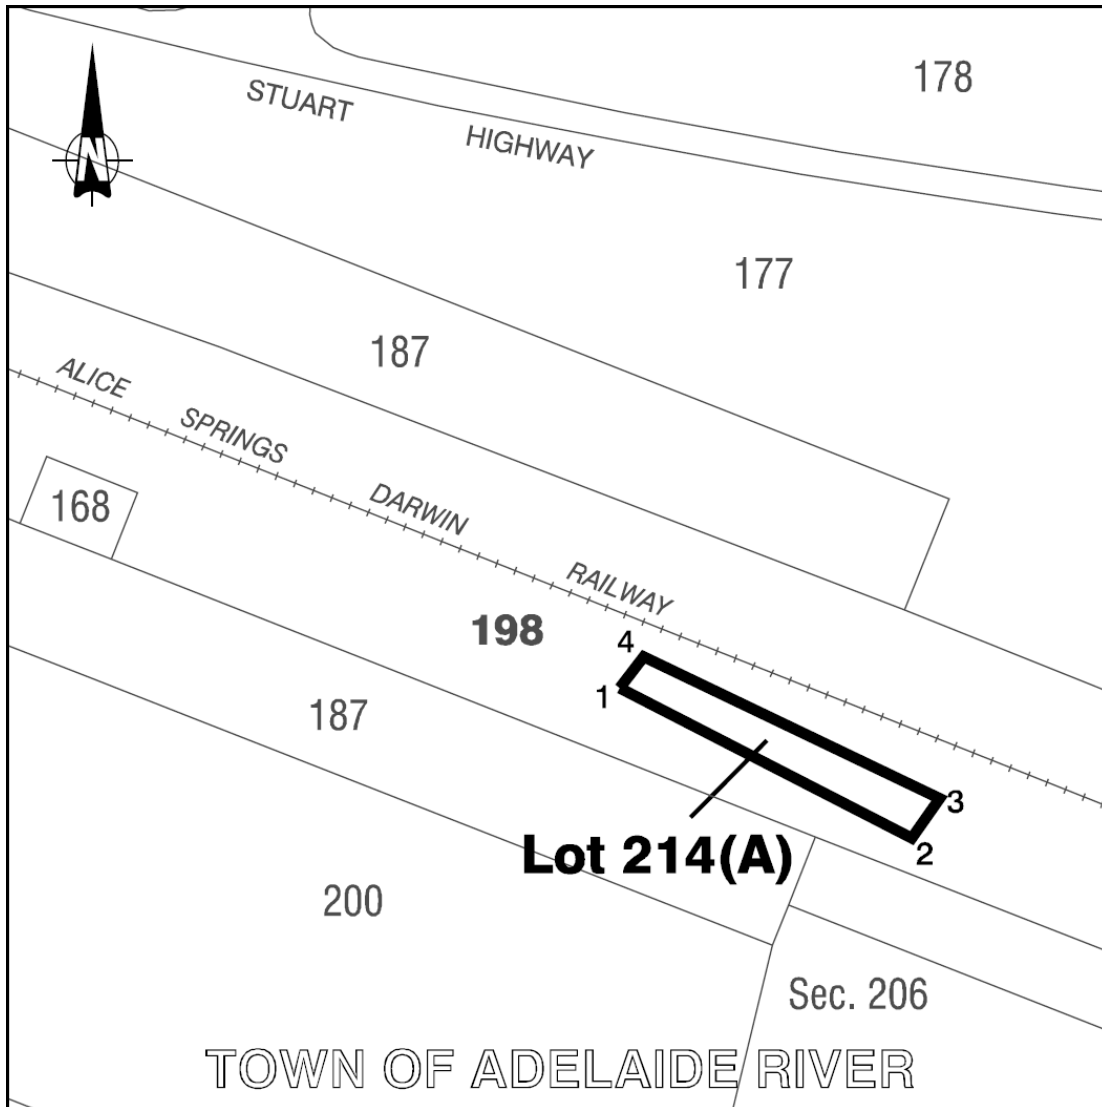

Northern Territory of Australia

Heritage Act

Provisional Declaration of Heritage Object

I, David William Tollner, Minister for Lands and Planning, under section 37(2) of the *Heritage Act*, provisionally declare the Diesel Locomotive NSU63 to be a heritage object.

Dated 18 March 2016

D. W. Tollner
Minister for Lands and Planning

Northern Territory of Australia

Heritage Act

Provisional Declaration of Heritage Place

I, David William Tollner, Minister for Lands and Planning, under section 37(2) of the *Heritage Act*, provisionally declare the place known as Raggatt's Structure, described in Schedule 1 and depicted on the map in Schedule 2, to be a heritage place.


Dated 18 March 2016

D. W. Tollner
Minister for Lands and Planning

Schedule 1

All that area of land in Mount Zeil, Northern Territory of Australia containing an area of 1260 metres squared more or less being that part of NT Portion 3719 designated as NT Portion 7533(A) and contained within a circle of radius 20 metres centred at the intersection of parallel of South Latitude 23 degrees 34 minutes 16 seconds and meridian of East Longitude 132 degrees 46 minutes 25 seconds, datum for co-ordinates being Geocentric Datum of Australia (GDA94).

Schedule 2

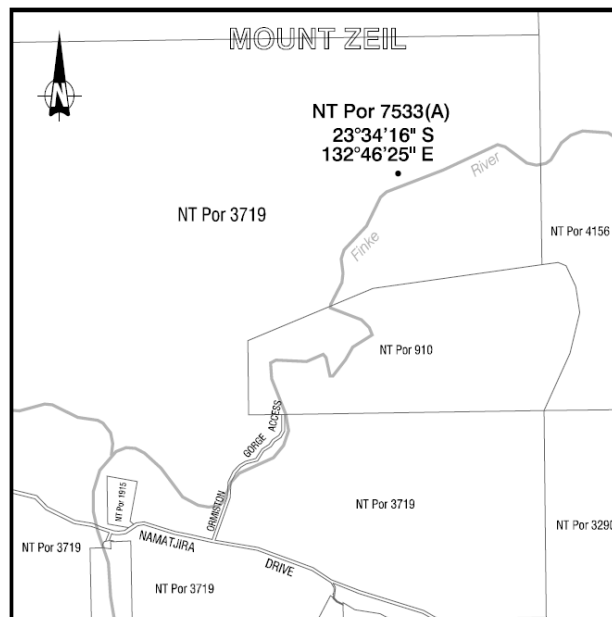

Northern Territory of Australia

Local Government Act

I, Ms Kaylene Conrick, Chief Executive Officer of Litchfield Council, pursuant to Section 185(1) (e) of the Local Government Act, declare that the land described in Schedule 1 below and depicted on the map in Schedule 2 is to be a road with consent of the owner(s).


Dated 6 April 2016

Ms Kaylene Conrick
Chief Executive Officer, Litchfield Council

Schedule 1:

Part of Lot 1 of LTO77/028 Hundred of Strangways
Part of Lot 4 of LTO77/028 Hundred of Strangways
Part of Lot 6 of LTO77/028 Hundred of Strangways
Part of Lot 8 of LTO77/028 Hundred of Strangways
Part of Lot 10 of LTO77/028 Hundred of Strangways
Part of Lot 12 of LTO77/028 Hundred of Strangways
Part of Lot 14 of LTO77/028 Hundred of Strangways
Part of Lot 15 of LTO77/028 Hundred of Strangways
Part of Lot 16 of LTO77/028 Hundred of Strangways
Part of Lot 17 of LTO77/028 Hundred of Strangways
Part of Lot 18 of LTO77/028 Hundred of Strangways
Part of Lot 19 of LTO77/028 Hundred of Strangways
Part of Lot 20 of LTO77/028 Hundred of Strangways
Part of Lot 21 of LTO77/028 Hundred of Strangways

Schedule 2:

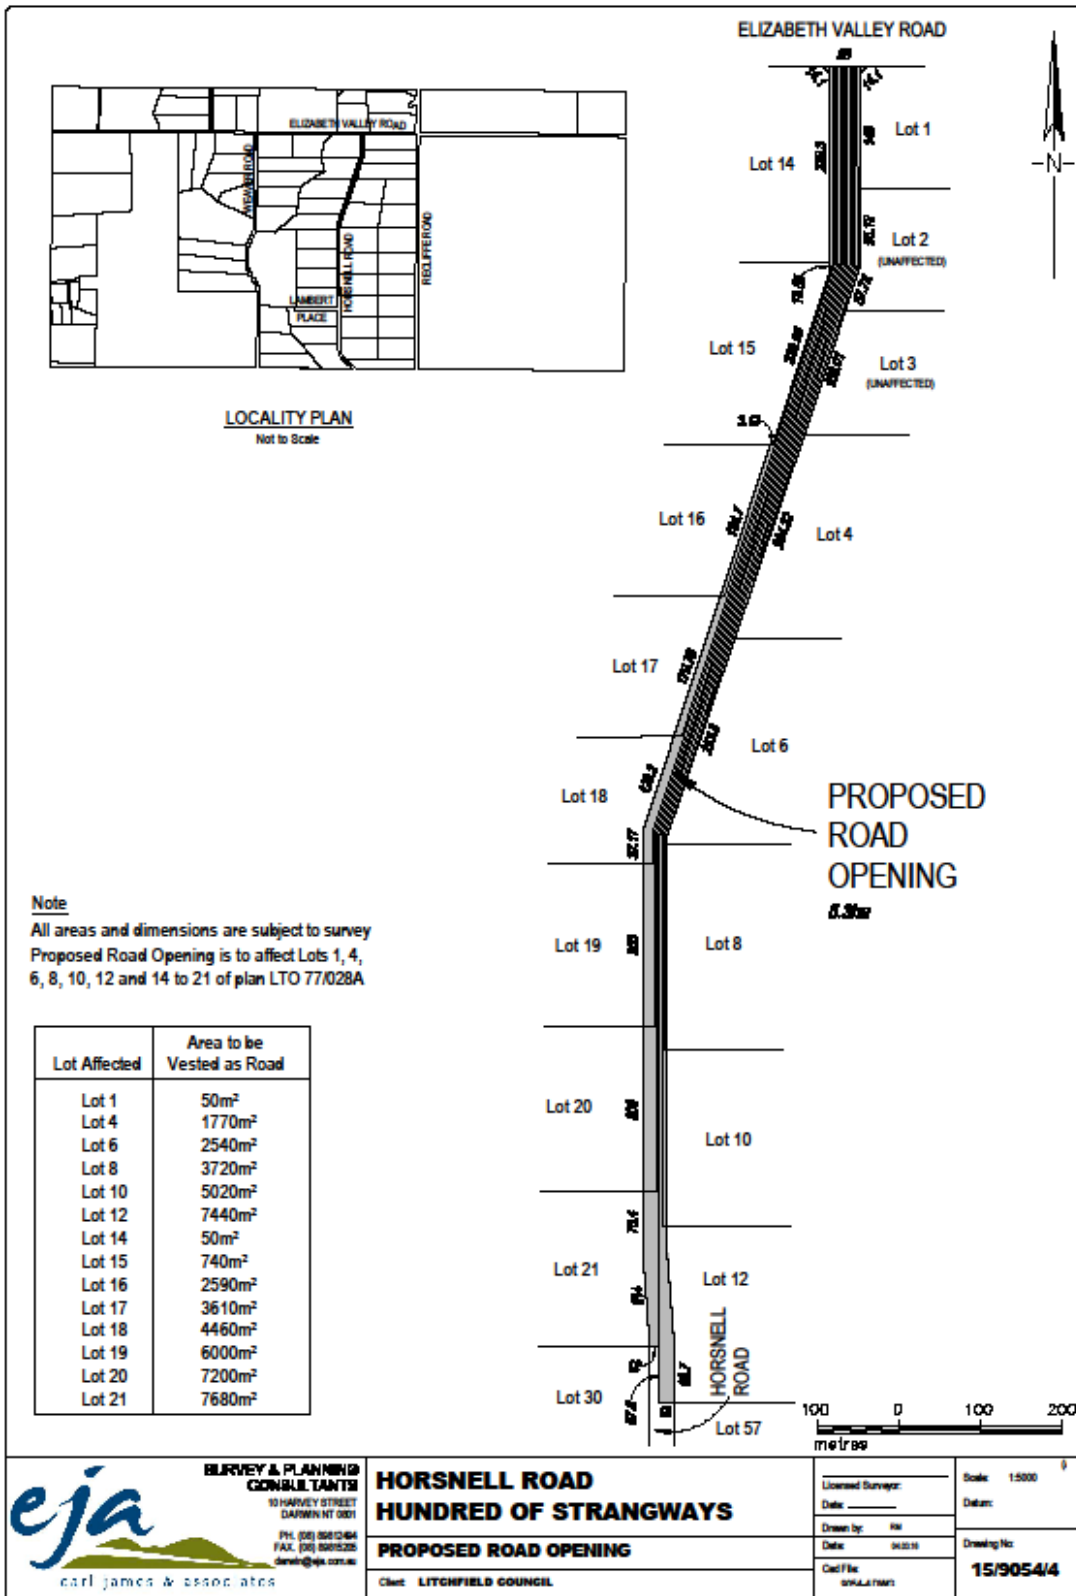

eja
SURVEY & PLANNING CONSULTANTS
10 HARVEY STREET
DARWIN NT 0801
PH. (08) 8912464
FAX. (08) 8915225
darwin@eja.com.au
carl james & associates

**HORSNELL ROAD
HUNDRED OF STRANGWAYS**
PROPOSED ROAD OPENING
Client: LITCHFIELD COUNCIL

Licensed Surveyor: _____
Date: _____
Scale: 1:5000
Datum: _____
Drawn by: WJ
Date: 04/01/16
Drawing No: _____
Carl James (QUALIFIED)
15/9054/4

Northern Territory of Australia

Control of Roads Act


Order to Open Road

I, Raymond Louis Smith, A/Director Land Administration, as delegate of the Minister for Lands and Planning, under section 21 of the *Control of Roads Act*, order a new road be opened through part Lots 8408 and 8406 Town of Palmerston in accordance with Survey Plan No.S2015/197 and as shown on the map in the Schedule.

Dated 16 March 2016

R. L. Smith
Director Land Administration

Note: Survey Plan No. S2015/197 may be inspected at the office of the Surveyor-General, Arnhemica House, Parap Road, Parap.

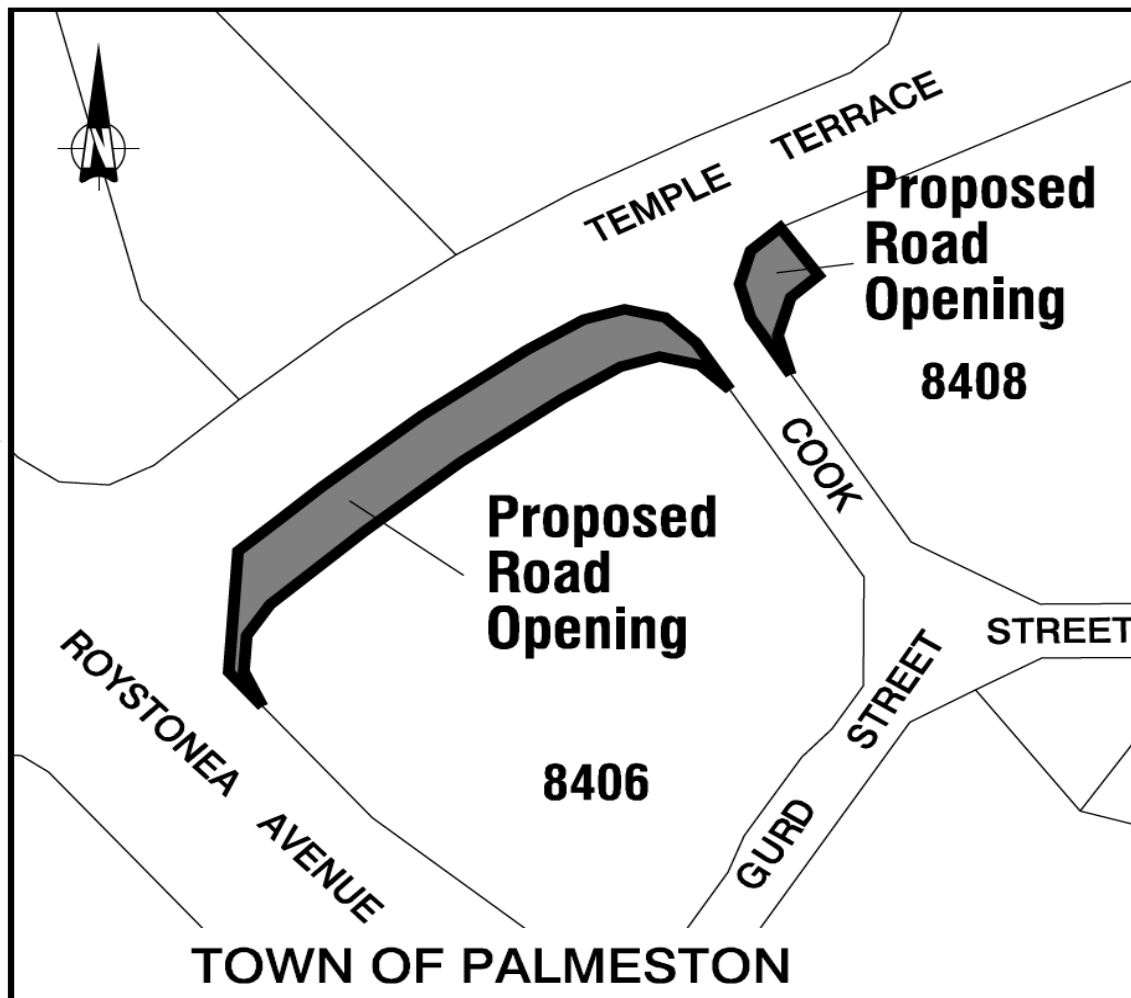

Northern Territory of Australia

Crown Lands Act

Notice of Determination of Proposed Grant

Estate in Fee Simple in Crown Land

Notice is hereby given, in pursuance of section 12(6) of the *Crown Lands Act*, that the Minister for Lands and Planning has made a determination under section 12(3) of the Act to grant an estate in fee simple in Crown land, details of which are specified in the Schedule.

Dated 12 April 2016

Claire Allison Brown
Regional Director Katherine

Schedule

Description of Crown land the subject of the grant	Proposed Lot 314, Town of Pine Creek
Persons to whom proposed grant is to be made	Raymond Stanley Wooldridge
Purchase Price	\$92 000
Rent	NIL
Proposed Development	Workshop (assay laboratory), residence and hobby farm

Notice of Retirement from Partnership

Notice is hereby given that Tovehead Pty Ltd ACN 003 745 140 has retired from the partnership known as the Branir and Booloomani Partnership ABN 89 151 704 147 previously subsisting between Branir Pty Ltd ACN 061 718 876, Tovehead Pty Ltd ACN 003 745 140 and Booloomani Corporation Pty Ltd ACN 609 223 805 as trustee for the Booloomani Unit Trust as from 6 April 2016.

Signed on behalf of Tovehead Pty Ltd by:

Allan James Myers
Director

Date: 6 April 2016

Northern Territory of Australia
Professional Standards Act
Notification of Scheme
Law Institute of Victoria Limited

I, Johan Wessel Elferink, Attorney-General and Minister for Justice, under section 13(1) of the *Professional Standards Act*, and with reference to section 14(1)(a) of the Act, give notice that:

- (a) a scheme titled "Law Institute of Victoria Limited Scheme" has been approved by the Professional Standards Council constituted by section 39 of the *Professional Standards Act 1994* (NSW) (**the Council**); and
- (b) the scheme commences on 1 July 2016; and
- (c) copies of the scheme are available from the Council at Level 2, St James Centre, 111 Elizabeth Street, Sydney NSW and at www.psc.gov.au.

Dated 12 April 2016

J. W. Elferink
Attorney-General and Minister for Justice

Northern Territory of Australia

Heritage Act

Revocation of Provisional Declaration of Heritage Place

I, David William Tollner, Minister for Lands and Planning, under Chapter 2, Part 2.2, Division 6 of the *Heritage Act* and with reference to section 43 of the *Interpretation Act*, revoke the instrument entitled "Provisional Declaration of Heritage Places and Object", dated 2 November 2015 and published in *Gazette* No S105 of 3 November 2015, to the extent it relates to the Glen Helen Meat House.

Dated 6 April 2016

D. W. Tollner
Minister for Lands and Planning