




PLAN
SCALE 1:50

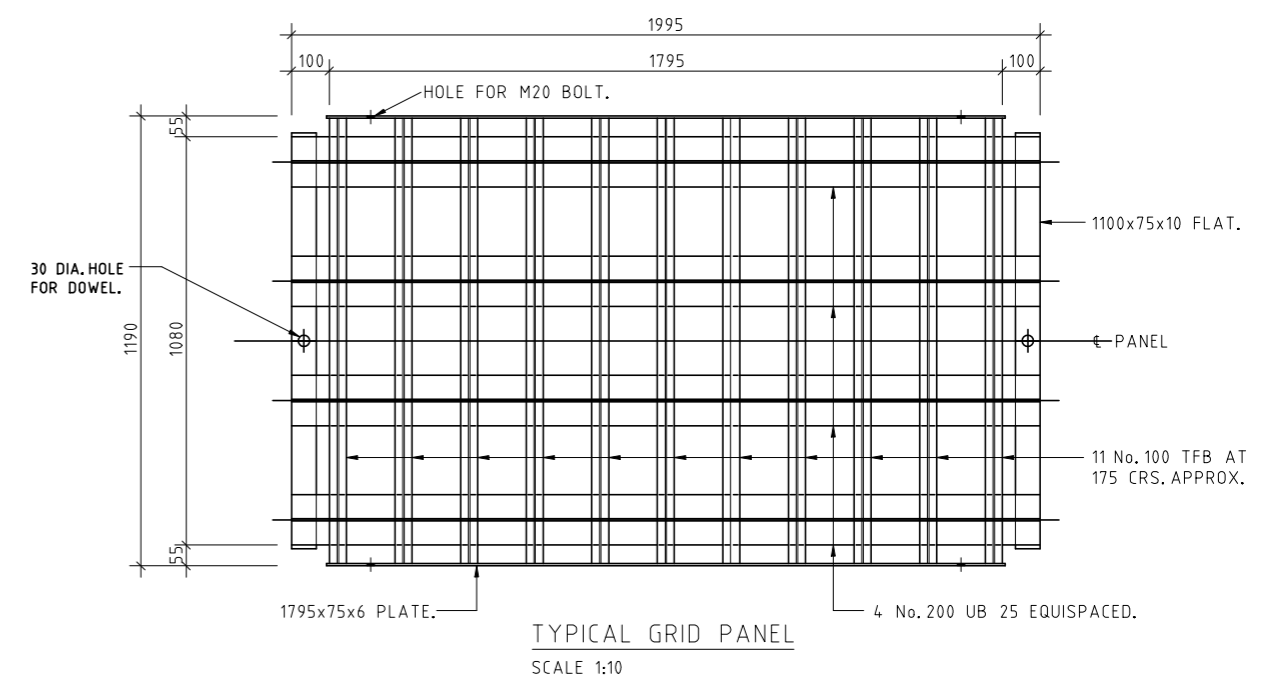


TYPICAL GRID PANEL
SCALE 1:10

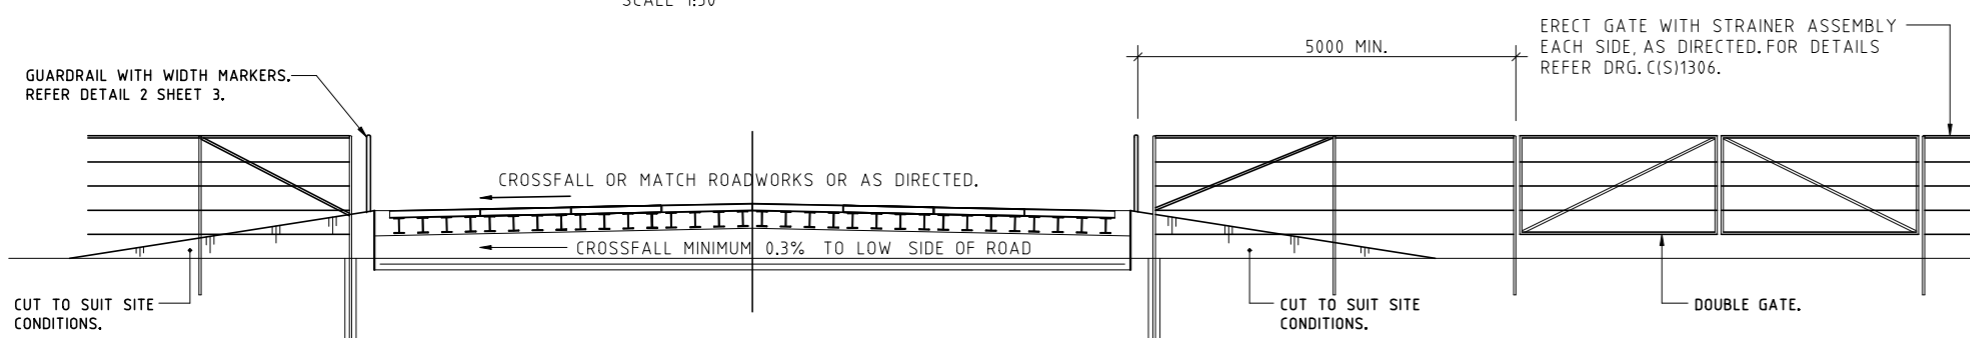

SECTION A
SCALE 1:50

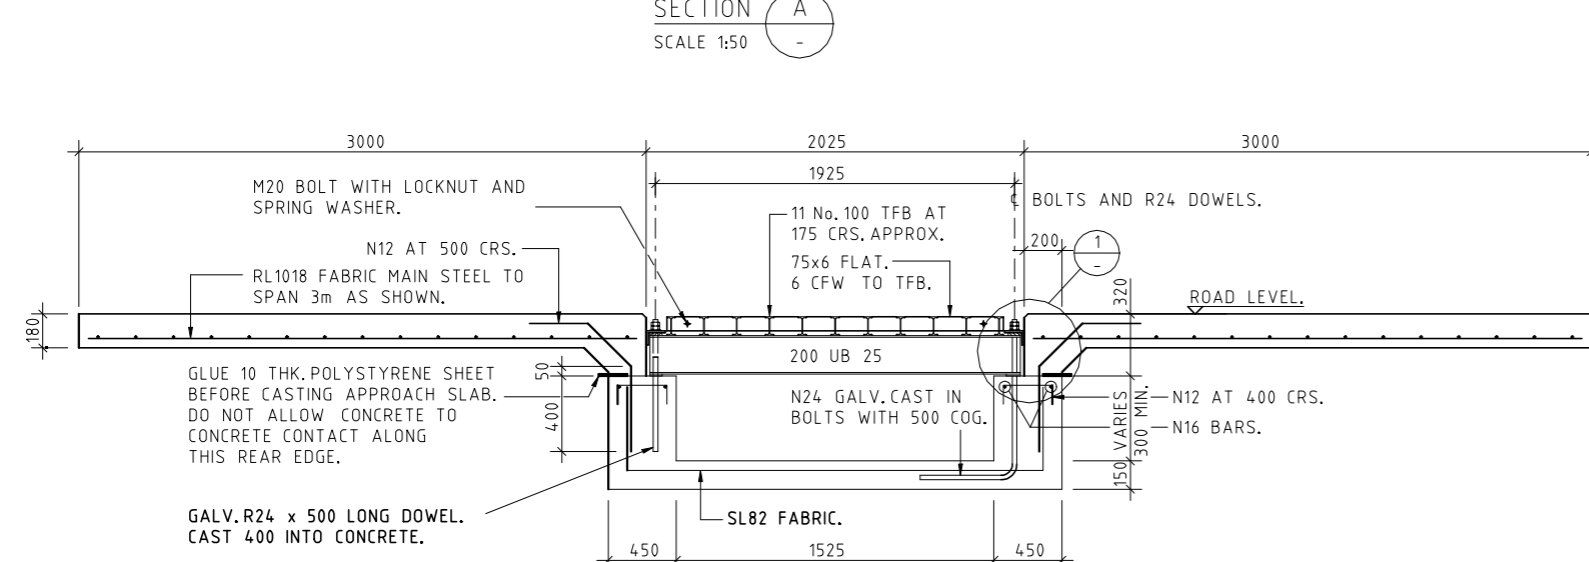


SECTION B
SCALE 1:20

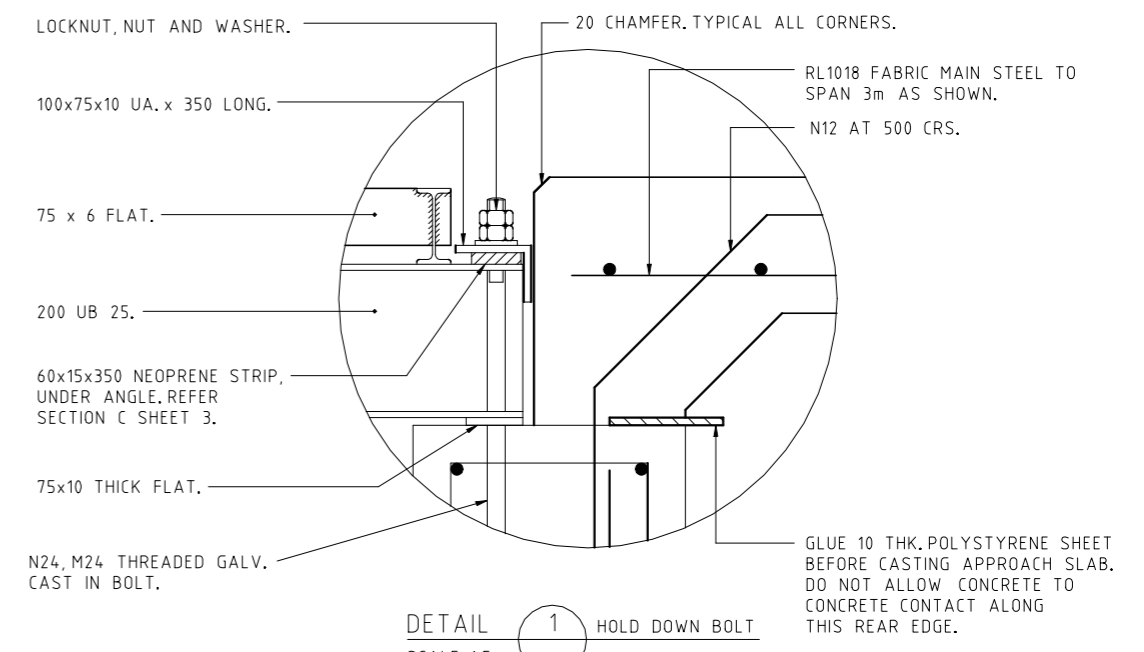

DETAIL 1 HOLD DOWN BOLT
SCALE 1:5

READ IN CONJUNCTION WITH
C(S)1315 DETAILS

21/06/2006 9:26:07 AM X:\CIVIL STANDARD DRAWINGS\4 FENCES\C(S)1313-2.dgn

| | | | | | | | | | | | | | | |
|--------|-------------------------------------|----------|--------|----------|------------------------------|-----------------------|-------------|-----------------|--|------------------|-----------|--------------|----------------------|------------|
| 2 1 | STEEL NOTES UPDATED | 3/9/2003 | S.H.W. | C(S)1315 | STANDARD CATTLE GRID DETAILS | DRAWN | S.H.W. | CHECKED |  Northern Territory Government Department of Planning and Infrastructure | STANDARD DRAWING | | | | |
| | GOVERNMENT DEPARTMENT LOGO ALTERED. | 9/5/2002 | S.H.W. | | | DATE | MARCH 96 | DATE | | MARCH 96 | DATE | MARCH 96 | STANDARD CATTLE GRID | |
| No. | DESCRIPTION | DATE | INIT. | No. | TITLE | DESIGN PROJECT LEADER | G.A. Curran | PROJECT OFFICER | FILE No. | ASSET No. | SHEET No. | DRAWING No. | AMEND. | SHEET SIZE |
| | AMENDMENTS | | | | ASSOCIATED DOCUMENTS | DATE | 20/3/96 | DATE | | | 1 OF 3 | C(S)1313 - 2 | | A1 |