

NORTHERN TERRITORY OF AUSTRALIA

Planning Act

AMENDMENT TO NT PLANNING SCHEME

I, GERALD FRANCIS MCCARTHY the Minister for Lands and Planning, under section 25(2)(a) of the *Planning Act*, amend the NT Planning Scheme by making the amendment, specified in the Schedule.

Dated 15th June 2011.


Minister for Lands and Planning

SCHEDULE

AMENDMENT TO NT PLANNING SCHEME

AMENDMENT No. 187

1. Citation

This amendment to the NT Planning Scheme may be cited as Amendment No. 187.

2. Definition


In this amendment –

"amending map" means the map, signed by the Minister for Lands and Planning and marked "NT Planning Scheme Amendment No. 187", deposited in the office of the Department of Lands and Planning, Darwin;

"zoning map" means the zoning map within the meaning of the NT Planning Scheme.

3. Amendment of Zoning Map

The NT Planning Scheme is amended by amending the zoning map relating to Katherine Locality to the extent of its inconsistency with the amending map in respect of the area of land shown on the amending map bounded by a thick black line and lettered MD which is Lot 545 Town of Katherine (21 Victoria Highway, Katherine South).

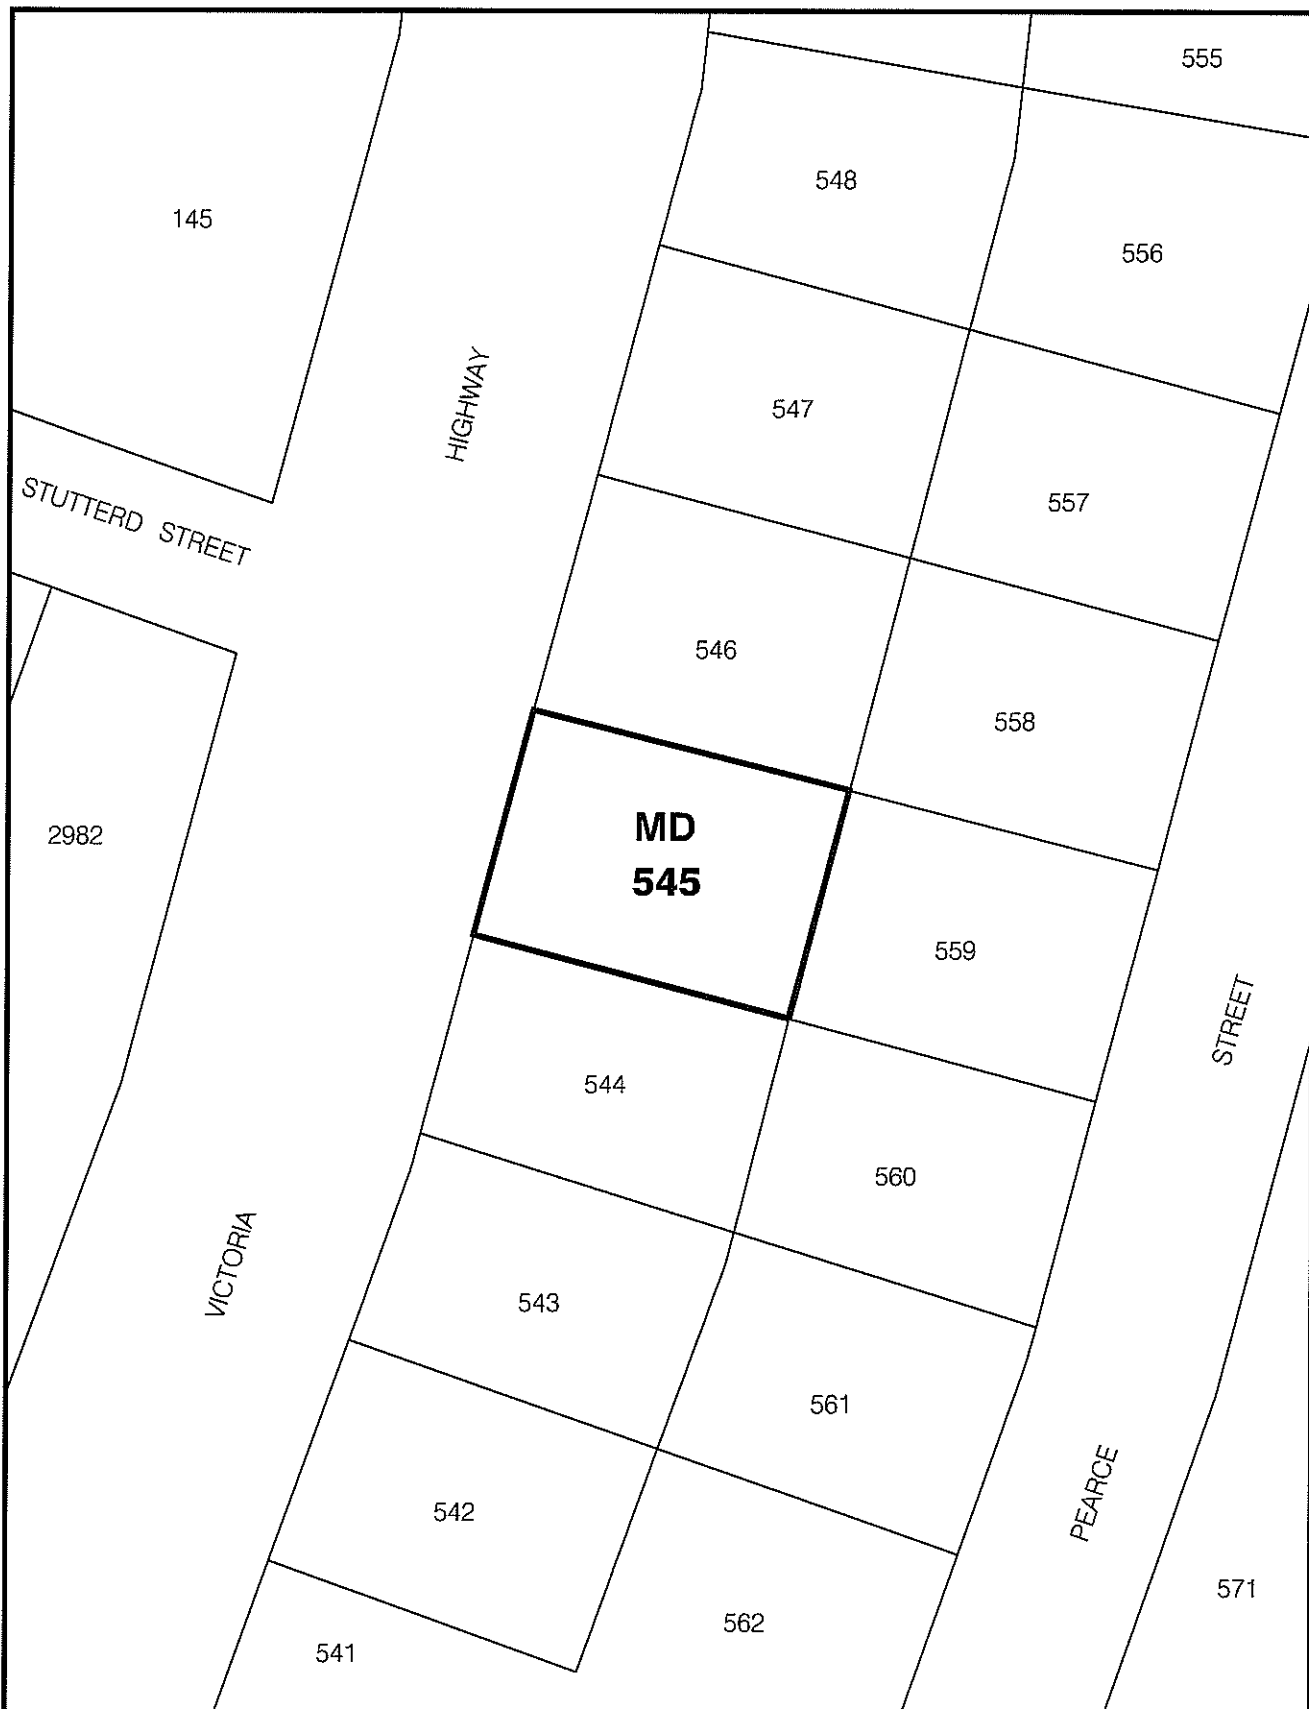

NT PLANNING SCHEME
AMENDMENT No. 187
LOT 545
TOWN OF KATHERINE

MINISTER FOR LANDS AND PLANNING

Date 15/6/2011



Northern
Territory
Government

Department of Lands & Planning

0 7.5 15 22.5 30 37.5m

Scale 1: 750 @ A4



File No.

Date: 11-May-11

Drawing Name: PSA_Lot 545_Katherine.dgn

NORTHERN TERRITORY OF AUSTRALIA

Planning Act
Section 29

Reasons for Decision

NORTHERN TERRITORY PLANNING SCHEME
AMENDMENT No. 187

Lot 545 Town of Katherine (21 Victoria Highway, Katherine South) is suitable for Multiple Dwelling as the site is located in close proximity to Katherine CBD, services and facilities. The proposal will have minimal impact on neighbouring properties and does not pose any significant traffic or parking problems on Victoria Highway for it is already existing.



GERALD FRANCIS MCCARTHY
Minister for Lands and Planning

15 / 6 /2011