


Appendix 26.

SLR Consulting Australia (2020q) *Borrow Area Drawings*.
Issued to the Department of Primary Industry and Resources,
Northern Territory.

PLOTTED ON: 9/Jun/2020 1:02 PM
 USER: JORDAN MUGFORD
 FILE LOCATION: H:\Projects-SLR\620-BNE\680-DRW\680.10421 - Rum Jungle\CAD\IM-Working\Design Drawings\Implementation Issue - week 08\062020\680.10421-BOR-SERIES-Part 1.dwg

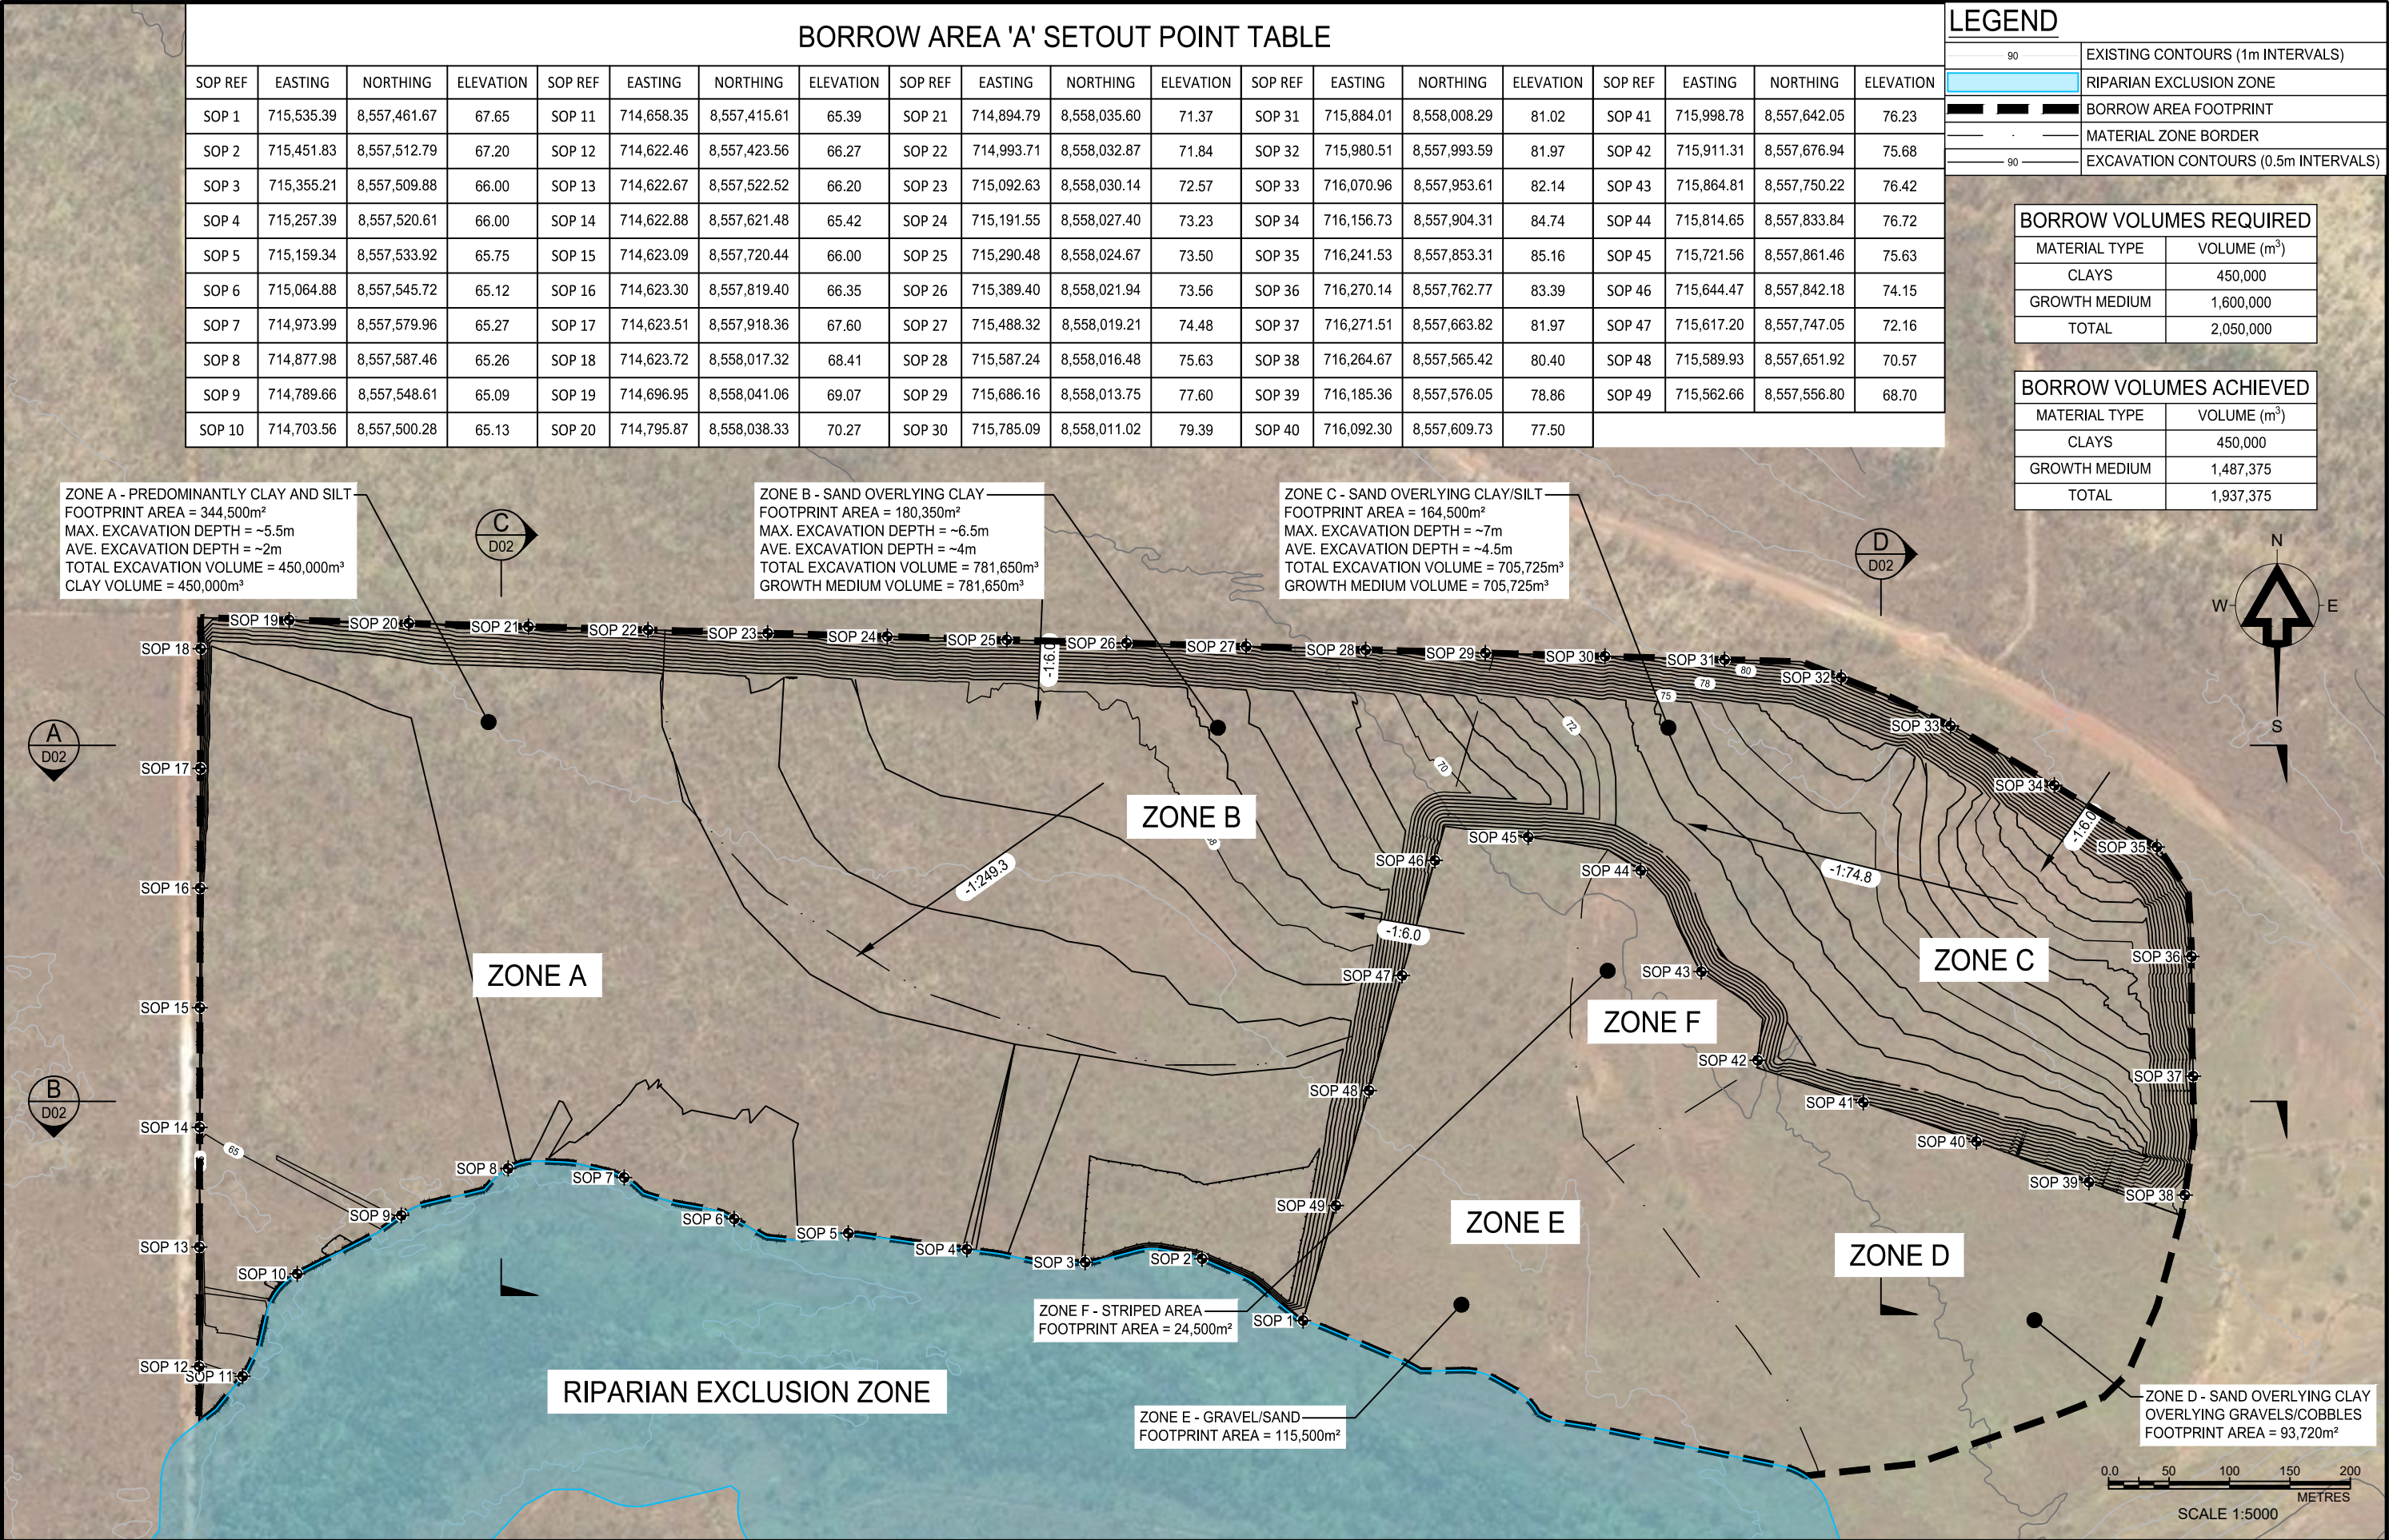

1	ISSUED FOR IMPLEMENTATION	11/06/20	JM	SLR
No.	DESCRIPTION	DATE	INIT.	DEPT/COMPANY.
AMENDMENTS				
Plot Date: 09/06/2020				



UNIT 5 / 21 PARAP ROAD
DARWIN
NT 0820
AUSTRALIA
T: 61 8 8998 0100
F: 61 8 8998 0101
www.slrconsulting.com


DRAWN J Mugford DATE: 11/06/2020	CHECKED D OToole DATE: 11/06/2020
DESIGNED B Tarrant DATE: 11/06/2020	CHECKED D OToole DATE: 11/06/2020
DESIGN PROJECT LEADER D OToole DATE: 11/06/2020	NTG PROJECT MANAGER J Hartnett DATE: 11/06/2020




**Northern Territory
Government**

RUM JUNGLE REHABILITATION STAGE 2A DETAILED ENGINEERING DESIGN				
BORROW AREA 'A' COOMALIE COUNCIL FREE-HOLD MATERIAL TYPES PLAN				
NTG PROJECT No.	NTG ASSET No.	SHEET No.	NTG DRAWING No.	AMENDMENT SHEET SIZE
N/A	N/A	01 OF 04	680.10421.BOR.D01	1 A3


PLOTTED ON: 9/Jun/2020 1:02 PM
 USER: JORDAN MUGFORD
 FILE LOCATION: H:\Projects-SLR\620-BNE\680-DRW\680.10421 - Rum Jungle\CAD\JM-Working\Design Drawings\Implementation Issue - week 08062020\680.10421-BOR-SERIES-Part 1.dwg

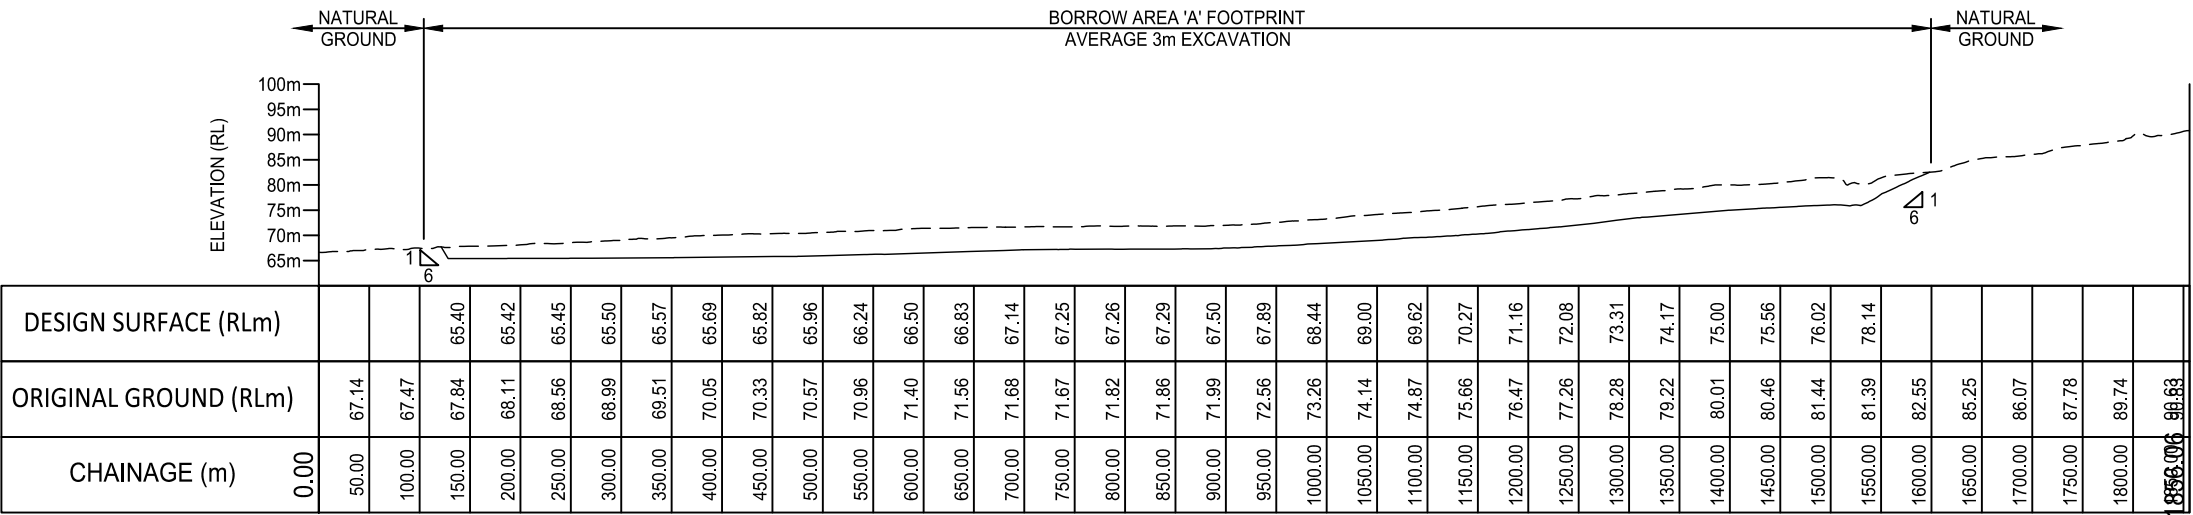


A-A - SECTION
 SECTION 1
 SCALE 1:7500
 D01

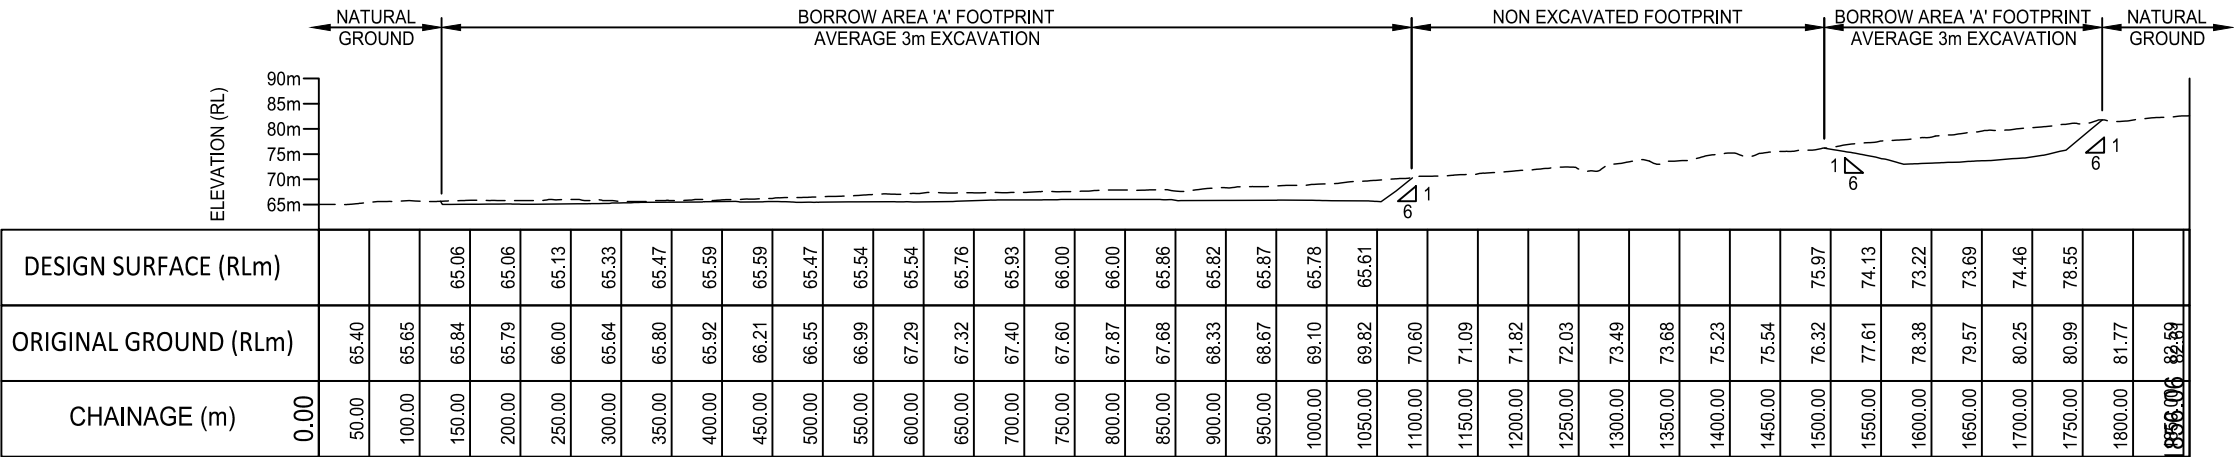

B-B - SECTION
 SECTION B
 SCALE 1:7500
 D01

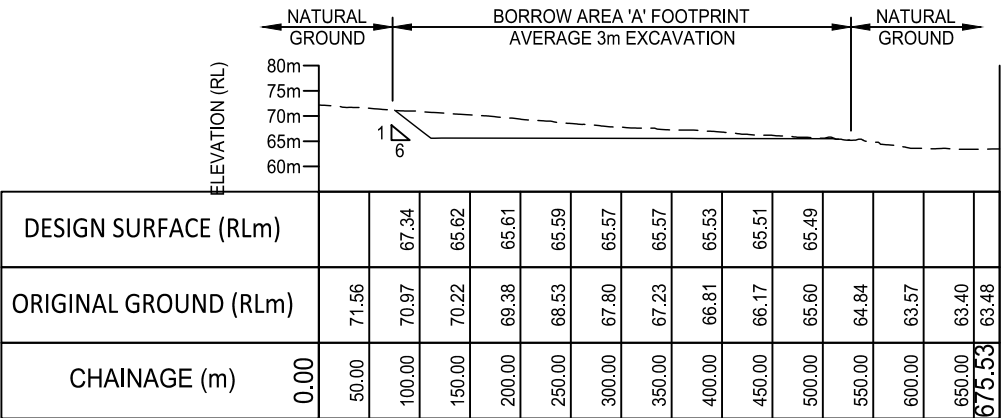

C-C - SECTION
 SECTION C
 SCALE 1:7500
 D01

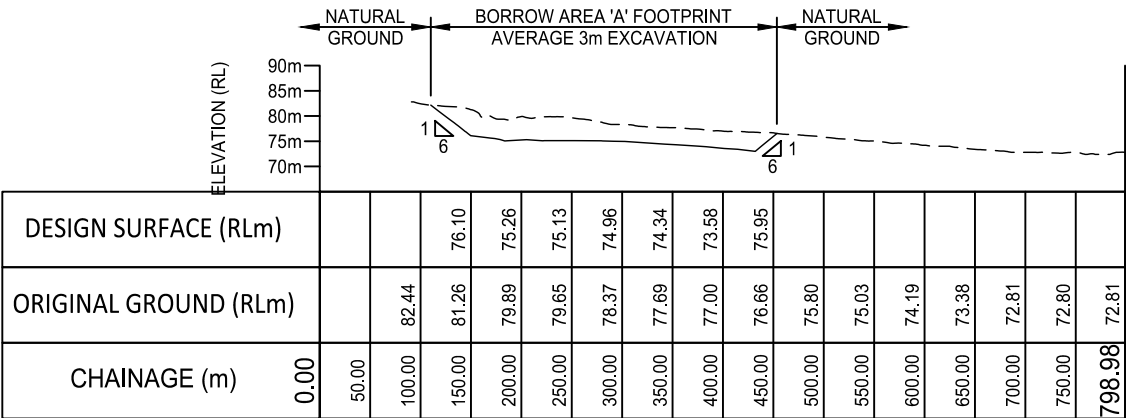

D-D - SECTION
 SECTION D
 SCALE 1:7500
 D01

NOTE:
 ALL SECTIONS SHOW A 5x EXAGGERATED VERTICAL SCALE

1	ISSUED FOR IMPLEMENTATION	11/06/20	JM	SLR
No.	DESCRIPTION	DATE	INIT.	DEPT/COMPANY
AMENDMENTS				
Plot Date: 09/06/2020				



UNIT 5 / 21 PARAP ROAD
 DARWIN
 NT 0820
 AUSTRALIA
 T: 61 8 8998 0100
 F: 61 8 8998 0101
 www.slrconsulting.com

DRAWN J Mugford DATE: 11/06/2020	CHECKED D OToole DATE: 11/06/2020
DESIGNED B Tarrant DATE: 11/06/2020	CHECKED D OToole DATE: 11/06/2020
DESIGN PROJECT LEADER D OToole DATE: 11/06/2020	NTG PROJECT MANAGER J Hartnett DATE: 11/06/2020




RUM JUNGLE REHABILITATION STAGE 2A DETAILED ENGINEERING DESIGN				
BORROW AREA 'A' COOMALIE COUNCIL FREE-HOLD TYPICAL SECTIONS				
NTG PROJECT No. N/A	NTG ASSET No. N/A	SHEET No. 02 OF 04	NTG DRAWING No. 680.10421.BOR.D02	AMENDMENT 1
				SHEET SIZE A3

PLOTTED ON: 11/06/2020 4:59 PM
USER: JORDAN MUGFORD
FILE LOCATION: H:\Projects-SLR\620-BNE\680-DRW\680.10421 - Rum Jungle\CAD\JM-Working\Design Drawings\Implementation Issue - week 08062020\680.10421-BOR-SERIES-Part 2.dwg

BORROW AREA 'B' ZONE 1
SETOUT POINT TABLE

SOP REF	EASTING	NORTHING	ELEVATION
SOP 1	717,581.73	8,560,989.55	77.30
SOP 2	717,486.24	8,560,993.46	79.42
SOP 3	717,435.73	8,561,080.94	81.41
SOP 4	717,385.23	8,561,168.42	80.92
SOP 5	717,330.05	8,561,252.43	78.74
SOP 6	717,391.95	8,561,321.93	78.17
SOP 7	717,465.60	8,561,391.06	78.71
SOP 8	717,539.26	8,561,460.19	78.97
SOP 9	717,612.92	8,561,529.31	79.10
SOP 10	717,686.57	8,561,598.44	79.52
SOP 11	717,760.23	8,561,667.57	79.84
SOP 12	717,833.89	8,561,736.69	79.16
SOP 13	717,907.54	8,561,805.82	78.25
SOP 14	717,981.20	8,561,874.95	77.53
SOP 15	718,054.86	8,561,944.08	76.99
SOP 16	718,130.62	8,561,987.21	76.08
SOP 17	718,217.08	8,561,939.46	73.05
SOP 18	718,318.10	8,561,939.46	71.19
SOP 19	718,419.11	8,561,939.46	68.20
SOP 20	718,415.16	8,561,868.34	67.48
SOP 21	718,373.55	8,561,776.69	67.58
SOP 22	718,319.70	8,561,691.29	68.17
SOP 23	718,279.00	8,561,599.47	68.96
SOP 24	718,219.83	8,561,525.29	70.29
SOP 25	718,202.05	8,561,427.26	70.50
SOP 26	718,153.07	8,561,341.76	70.91
SOP 27	718,090.68	8,561,262.60	71.02
SOP 28	718,021.10	8,561,189.36	71.69
SOP 29	717,925.50	8,561,157.72	72.82
SOP 30	717,827.89	8,561,133.28	74.04
SOP 31	717,751.39	8,561,078.97	74.82
SOP 32	717,677.35	8,561,022.09	75.52

SITE HAULAGE ROAD
REFER DRAWING SERIES 'HR'
FOR DETAILS
(HAUL ROAD DRAWINGS
BY MEC MINING)

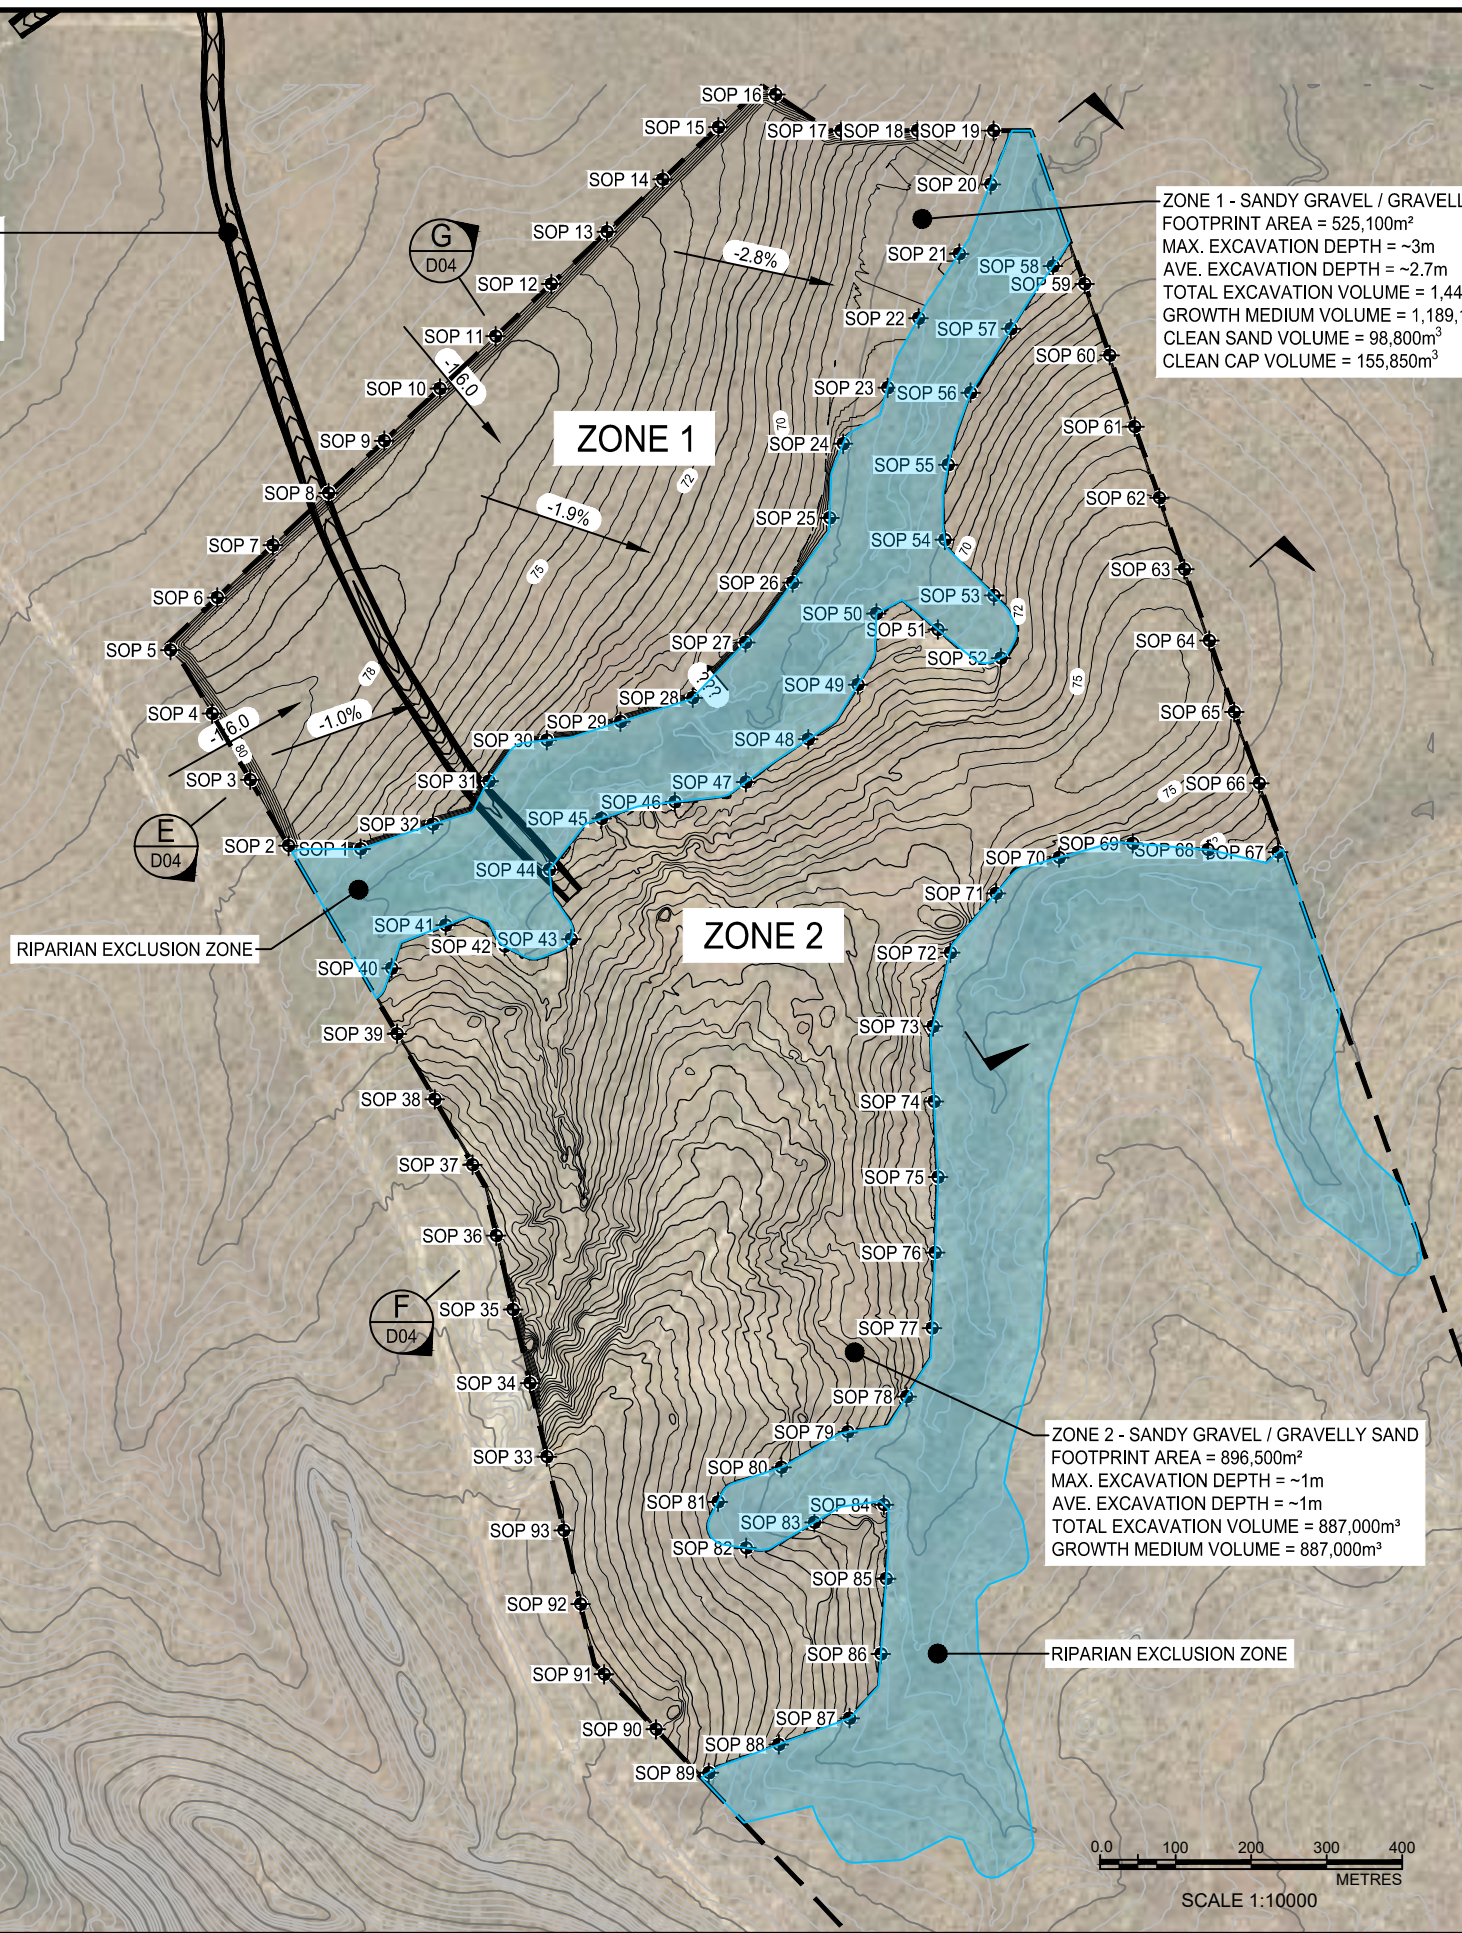

ZONE 1 - SANDY GRAVEL / GRAVELLY SAND
FOOTPRINT AREA = 525,100m²
MAX. EXCAVATION DEPTH = ~3m
AVE. EXCAVATION DEPTH = ~2.7m
TOTAL EXCAVATION VOLUME = 1,443,750m³
GROWTH MEDIUM VOLUME = 1,189,100m³
CLEAN SAND VOLUME = 98,800m³
CLEAN CAP VOLUME = 155,850m³

BORROW VOLUMES REQUIRED		BORROW VOLUMES ACHIEVED	
MATERIAL TYPE	VOLUME (m ³)	MATERIAL TYPE	VOLUME (m ³)
GROWTH MEDIUM	1,600,000	GROWTH MEDIUM	2,076,100
CLEAN SAND	98,800	CLEAN SAND	98,800
CLEAN CAP	155,850	CLEAN CAP	155,850
TOTAL	1,854,650	TOTAL	2,330,750

BORROW AREA 'B' ZONE 2 SETOUT POINT TABLE

SOP 33	717,828.02	8,560,185.45	91.40	SOP 64	718,704.43	8,561,264.93	76.93
SOP 34	717,805.69	8,560,282.91	84.00	SOP 65	718,737.44	8,561,170.56	75.99
SOP 35	717,783.37	8,560,380.36	83.93	SOP 66	718,770.46	8,561,076.18	73.88
SOP 36	717,761.04	8,560,477.82	84.36	SOP 67	718,795.24	8,560,985.03	72.23
SOP 37	717,729.71	8,560,571.73	83.28	SOP 68	718,702.71	8,560,988.42	73.38
SOP 38	717,679.72	8,560,658.32	82.27	SOP 69	718,603.07	8,560,996.72	74.46
SOP 39	717,629.73	8,560,744.90	79.13	SOP 70	718,505.88	8,560,978.09	75.22
SOP 40	717,622.61	8,560,831.62	77.01	SOP 71	718,422.20	8,560,930.68	75.97
SOP 41	717,694.15	8,560,888.57	75.64	SOP 72	718,361.74	8,560,852.10	76.97
SOP 42	717,772.21	8,560,860.74	75.22	SOP 73	718,338.84	8,560,754.78	75.79
SOP 43	717,860.24	8,560,870.15	76.38	SOP 74	718,340.13	8,560,655.25	77.05
SOP 44	717,831.48	8,560,961.88	73.75	SOP 75	718,345.48	8,560,555.41	77.42
SOP 45	717,900.47	8,561,029.83	74.08	SOP 76	718,341.64	8,560,455.52	78.01
SOP 46	717,997.52	8,561,051.54	72.96	SOP 77	718,337.59	8,560,355.62	78.90
SOP 47	718,091.39	8,561,077.82	73.33	SOP 78	718,303.90	8,560,264.88	79.99
SOP 48	718,173.72	8,561,134.49	72.44	SOP 79	718,226.08	8,560,218.24	82.25
SOP 49	718,239.57	8,561,206.73	72.29	SOP 80	718,138.33	8,560,171.53	84.75
SOP 50	718,263.81	8,561,300.82	69.88	SOP 81	718,054.45	8,560,125.72	87.07
SOP 51	718,345.17	8,561,279.64	71.44	SOP 82	718,091.87	8,560,064.73	86.57
SOP 52	718,428.70	8,561,241.79	73.40	SOP 83	718,182.04	8,560,098.70	84.10
SOP 53	718,419.52	8,561,324.75	72.54	SOP 84	718,273.95	8,560,121.88	81.96
SOP 54	718,354.44	8,561,398.31	70.17	SOP 85	718,276.88	8,560,024.28	82.43
SOP 55	718,358.85	8,561,497.49	69.09	SOP 86	718,269.88	8,559,924.55	83.22
SOP 56	718,388.63	8,561,592.78	68.43	SOP 87	718,228.50	8,559,839.69	84.71
SOP 57	718,441.88	8,561,677.37	68.15	SOP 88	718,134.74	8,559,804.96	87.10
SOP 58	718,497.62	8,561,760.32	67.33	SOP 89	718,042.37	8,559,767.38	90.21
SOP 59	718,539.37	8,561,736.78	68.69	SOP 90	717,972.21	8,559,824.93	93.09
SOP 60	718,572.38	8,561,642.41	71.51	SOP 91	717,903.66	8,559,897.71	93.94
SOP 61	718,605.39	8,561,548.04	73.47	SOP 92	717,872.68	8,559,990.55	93.29
SOP 62	718,638.41	8,561,453.67	74.93	SOP 93	717,850.35	8,560,088.00	93.46
SOP 63	718,671.42	8,561,359.30	76.23				

ZONE 2 - SANDY GRAVEL / GRAVELLY SAND
FOOTPRINT AREA = 896,500m²
MAX. EXCAVATION DEPTH = ~1m
AVE. EXCAVATION DEPTH = ~1m
TOTAL EXCAVATION VOLUME = 887,000m³
GROWTH MEDIUM VOLUME = 887,000m³

1	ISSUED FOR IMPLEMENTATION	11/06/20	JM	SLR
No.	DESCRIPTION	DATE	INIT.	DEPT/COMPANY.
AMENDMENTS				
Plot Date: 11/06/2020				



UNIT 5 / 21 PARAP ROAD
DARWIN
NT 0820
AUSTRALIA
T: 61 8 8998 0100
F: 61 8 8998 0101
www.slrconsulting.com

DRAWN J Mugford DATE: 11/06/2020	CHECKED D OToole DATE: 11/06/2020
DESIGNED B Tarrant DATE: 11/06/2020	CHECKED D OToole DATE: 11/06/2020
DESIGN PROJECT LEADER D OToole DATE: 11/06/2020	NTG PROJECT MANAGER J Hartnett DATE: 11/06/2020




RUM JUNGLE REHABILITATION STAGE 2A DETAILED ENGINEERING DESIGN				
BORROW AREA 'B' - FRLT MATERIAL TYPES PLAN				
NTG PROJECT No.	NTG ASSET No.	SHEET No.	NTG DRAWING No.	AMENDMENT
N/A	N/A	03 OF 04	680.10421.BOR.D03	1
SHEET SIZE A3				

PLOTTED ON: 9/Jun/2020 1:12 PM
USER: JORDAN MUGFORD
FILE LOCATION: H:\Projects-SLR\620-BNE\680-DRW\680.10421 - Rum Jungle\CAD\JM-Working\Design Drawings\Implementation Issue - week 08062020\680.10421-BOR-SERIES-Part 2.dwg


LEGEND

---	EXISTING GROUND PROFILE
---	DESIGN PROFILE

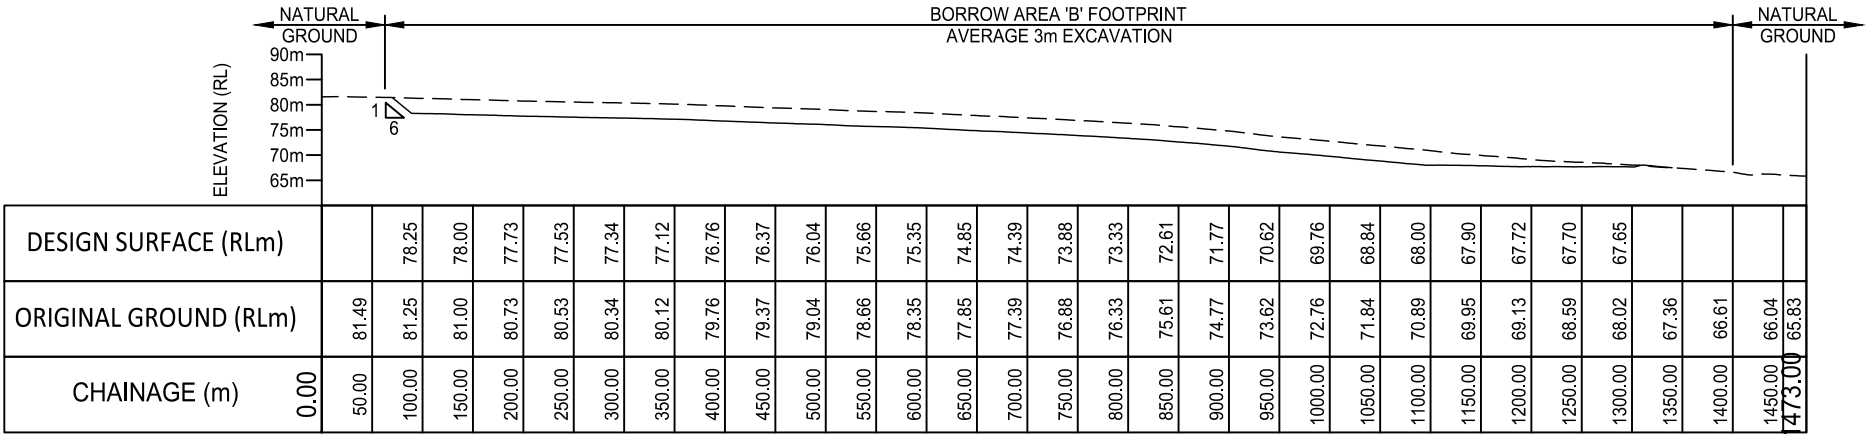


E-E - LONGSECTION SECTION E
SCALE 1:7500 D03

NOTE:
ALL SECTIONS SHOW A 5x EXAGGERATED VERTICAL SCALE

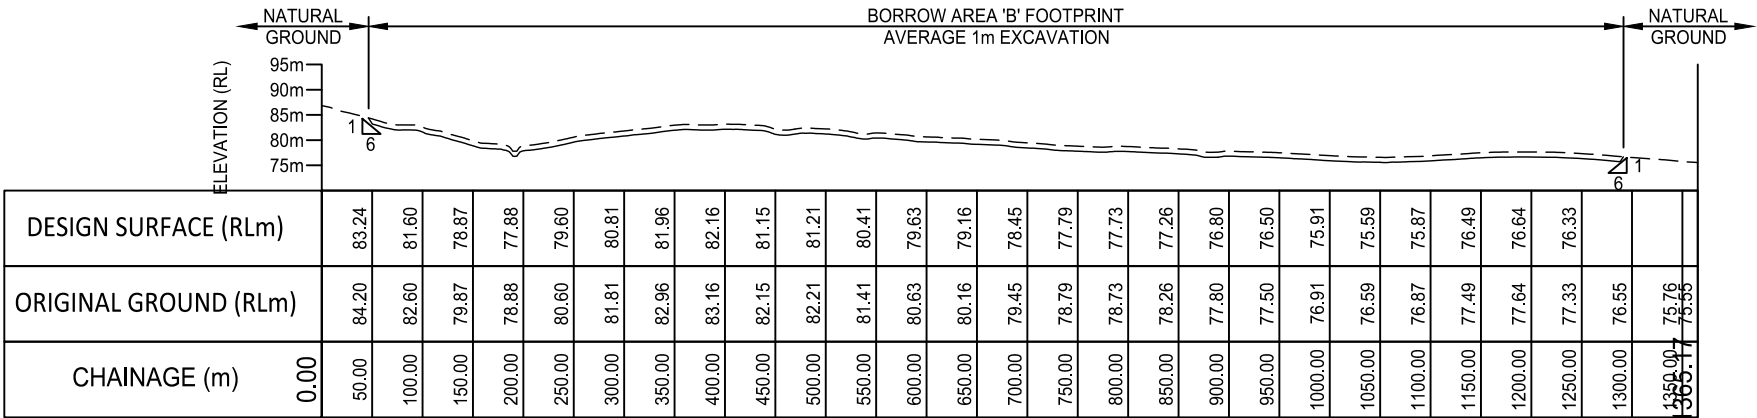

F-F - LONGSECTION SECTION F
SCALE 1:7500 D03

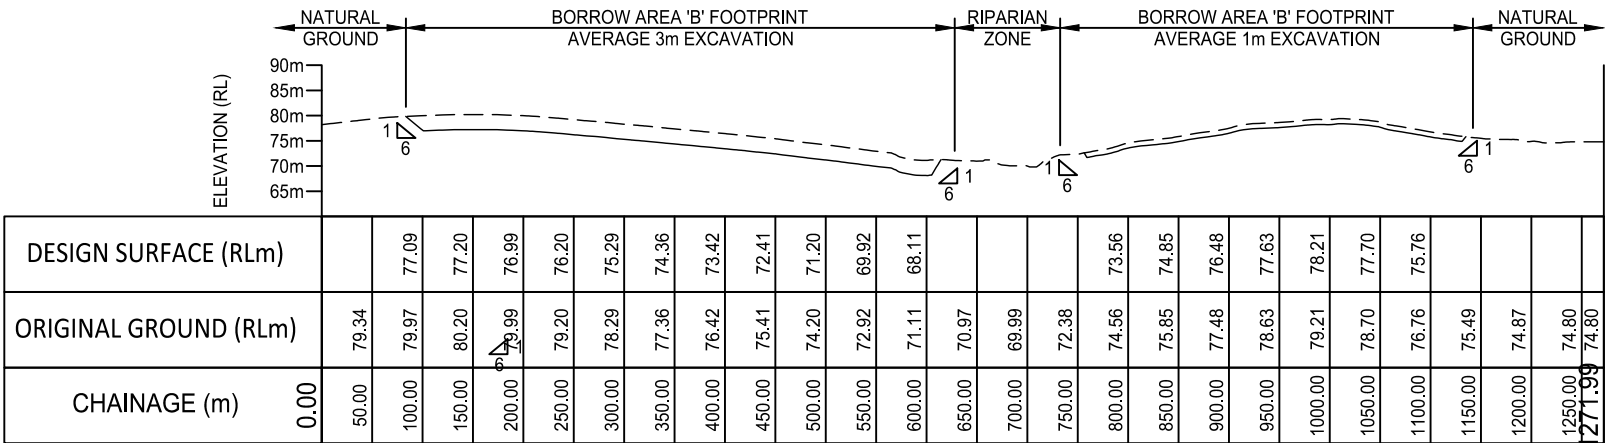

G-G - LONGSECTION SECTION G
SCALE 1:7500 D03

1	ISSUED FOR IMPLEMENTATION	11/06/20	JM	SLR
No.	DESCRIPTION	DATE	INIT.	DEPT/COMPANY.
AMENDMENTS		Plot Date: 09/06/2020		



UNIT 5 / 21 PARAP ROAD
DARWIN
NT 0820
AUSTRALIA
T: 61 8 8998 0100
F: 61 8 8998 0101
www.slrconsulting.com

DRAWN J Mugford DATE: 11/06/2020	CHECKED D OToole DATE: 11/06/2020
DESIGNED B Tarrant DATE: 11/06/2020	CHECKED D OToole DATE: 11/06/2020
DESIGN PROJECT LEADER D OToole DATE: 11/06/2020	NTG PROJECT MANAGER J Hartnett DATE: 11/06/2020



RUM JUNGLE REHABILITATION STAGE 2A DETAILED ENGINEERING DESIGN				
BORROW AREA 'B' - FRLT TYPICAL SECTIONS				
NTG PROJECT No.	NTG ASSET No.	SHEET No.	NTG DRAWING No.	AMENDMENT
N/A	N/A	04 OF 04	680.10421.BOR.D04	1
				SHEET SIZE A3