

NORTHERN TERRITORY OF AUSTRALIA

Planning Act

AMENDMENT TO NT PLANNING SCHEME

I, GERALD FRANCIS MCCARTHY, the Minister for Lands and Planning, under section 25(2)(a) of the *Planning Act*, amend the NT Planning Scheme by making the amendment, specified in the Schedule.

Dated 19 August 2011.



Minister for Lands and Planning

SCHEDULE

AMENDMENT TO NT PLANNING SCHEME

AMENDMENT No. 188

1. Citation

This amendment to the NT Planning Scheme may be cited as Amendment No. 188.

2. Definition


In this amendment –

"amending map" means the map, signed by the Minister for Lands and Planning and marked "NT Planning Scheme Amendment No. 188", deposited in the office of the Department of Lands and Planning, Darwin;

"zoning map" means the zoning map within the meaning of the NT Planning Scheme.

3. Amendment of Zoning Map

The NT Planning Scheme is amended by amending the zoning map relating to the Hundred of Bagot to the extent of its inconsistency with the amending map in respect of the area of land shown on the amending map bounded by a thick black line and lettered MD which is Section 5602 Hundred of Bagot.

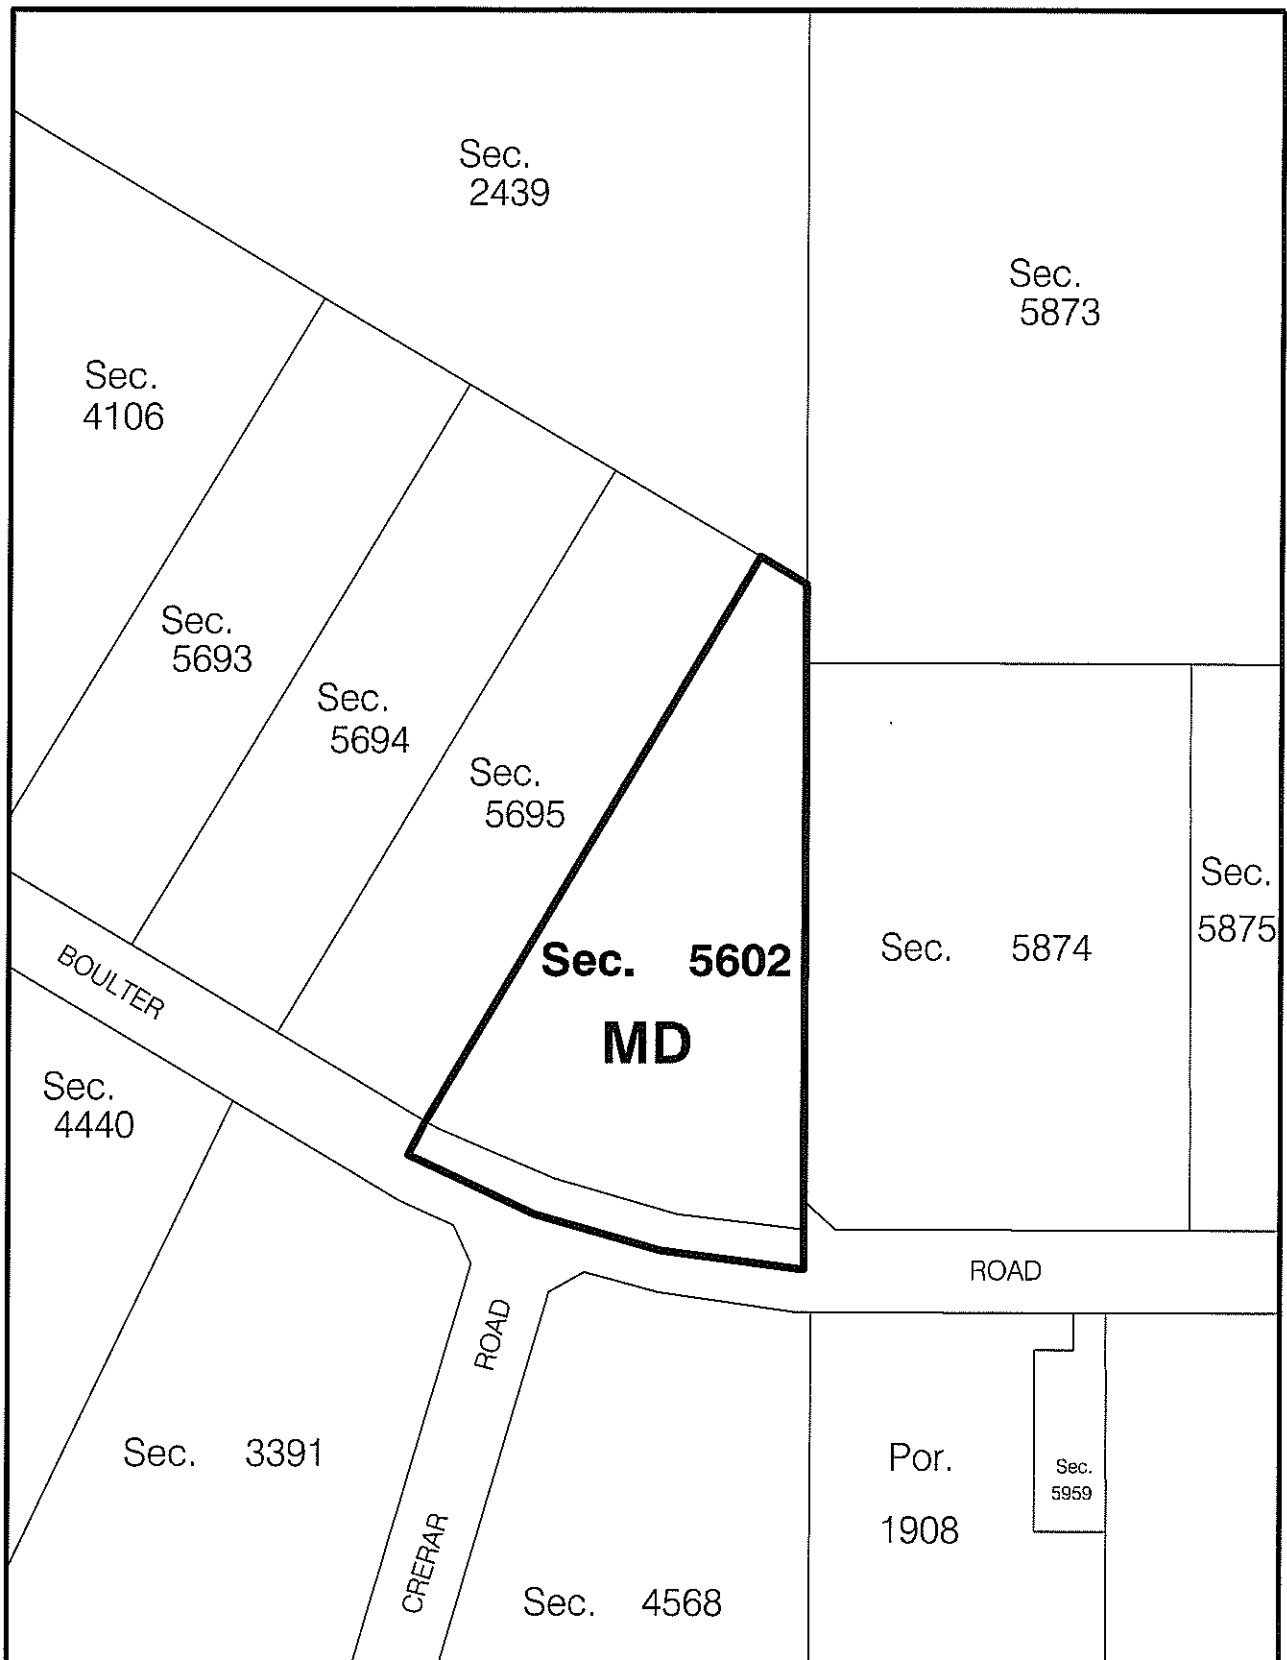

NT PLANNING SCHEME
AMENDMENT No. 188
Section 5602 HUNDRED OF BAGOT



Northern
Territory
Government

Department of Lands & Planning

0 25 50 75 100 125m

Scale 1:2500 @ A4



MINISTER FOR LANDS AND PLANNING

[Signature]

Date 19 AUG 2011

File No. PA2011/0159

Date: 25-Jul-11

Drawing Name: PA2011-0159 Section 5602 Hundred of Bagot.dgn

NORTHERN TERRITORY OF AUSTRALIA

Planning Act

NOTICE OF MAKING OF AMENDMENT TO NT PLANNING SCHEME


AMENDMENT No. 188

DARWIN LOCALITY

I, GERALD FRANCIS MCCARTHY, the Minister for Lands and Planning, under Section 28(1) of the *Planning Act*, give notice that –

- (a) I have, under Section 25(2)(a) of the Act, amended the NT Planning Scheme by rezoning Section 5602 Hundred of Bagot from Zone CP (Community Purposes) to Zone MD (Multiple Dwelling Residential); and
- (b) copies of the amendment, (Amendment No. 188), are available from the Offices of the Department of Lands and Planning, Ground Floor, 38 Cavenagh Street, Darwin.

Dated 19 August 2011

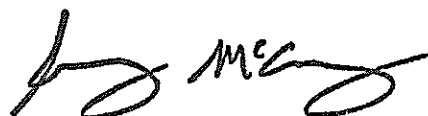A handwritten signature in black ink, appearing to read 'G McCarthy', is written over a horizontal line.

Minister for Lands and Planning

NORTHERN TERRITORY OF AUSTRALIA

Planning Act
Section 29

Reasons for Decision

NORTHERN TERRITORY PLANNING SCHEME
AMENDMENT No. 188

Section 5602 Hundred of Bagot (55 Boulter Road, Berrimah) is suitable for rezoning to Zone MD (Multiple Dwelling Residential), as it is consistent with the intent of the Berrimah North Planning Principles and Area Plan.

A handwritten signature in black ink, appearing to read 'G. McCarthy', is positioned above the printed name of the Minister.

GERALD FRANCIS MCCARTHY
Minister for Lands and Planning

19 / 8 / 2011