

NORTHERN TERRITORY OF AUSTRALIA

*Planning Act*

AMENDMENT OF NT PLANNING SCHEME

I, DELIA PHOEBE LAWRIE, the Minister for Planning and Lands, under section 12(2)(a) of the *Planning Act*, amend the NT Planning Scheme by making the amendment specified in the Schedule.

Dated 3<sup>rd</sup> September 2008



Minister for Planning and Lands

---

**SCHEDULE**

**AMENDMENT OF NT PLANNING SCHEME**

**AMENDMENT No. 64**

**1. Citation**

This amendment to the NT Planning Scheme may be cited as Amendment No. 64.

**2. Definitions**

In this amendment –

"amending map" means the map, signed by the Minister for Planning and Lands and marked "NT Planning Scheme Amendment No. 64", deposited in the office of the Department of Planning and Infrastructure, Darwin;


"zoning map" means the zoning map within the meaning of the NT Planning Scheme.

### **3. Amendment of zoning map**

The NT Planning Scheme is amended by amending the zoning map relating to Litchfield to the extent of its inconsistency with the amending map in respect of the area of land shown on the amending map bounded by a thick black line and lettered CL, which is part Section 1508, Byers Road Hundred of Colton.

---

---

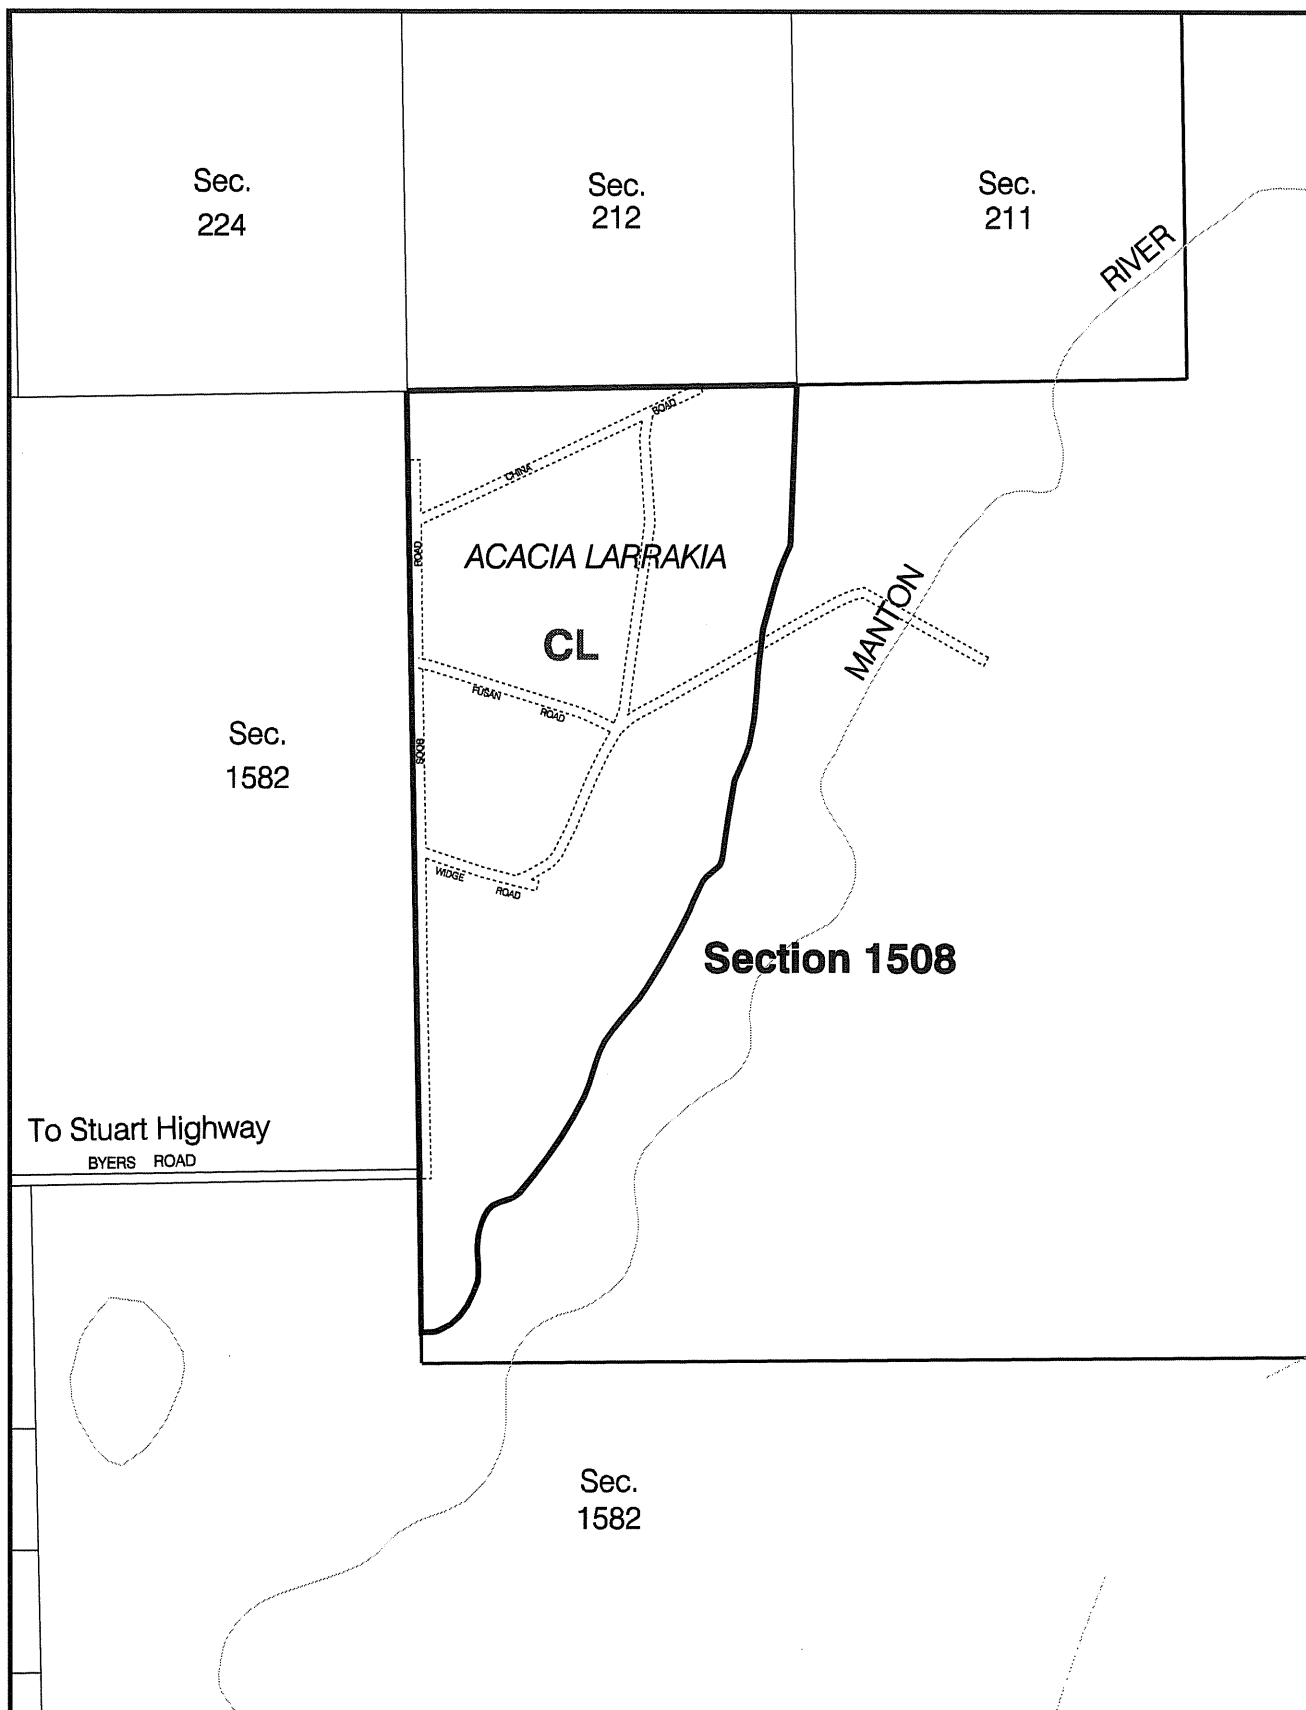

**NT PLANNING SCHEME  
AMENDMENT No. 64  
Part Section 1508 Hundred of Colton**



**Northern Territory Government**  
Department of Planning and Infrastructure

0 150 300 450 600 750 900m  
Scale 1: 15,000

**MINISTER FOR PLANNING AND LANDS**

*[Signature]*

Date 3/9/08

File No. : PA2008/0608

Date: 22/07/2008

Drawing Name: z/drafting/darwin/PSA 64/PSA 64(Model: Acaia larrakia.dgn)




# NORTHERN TERRITORY OF AUSTRALIA

## *Planning Act* Section 29

### Reasons for Decision

#### NT PLANNING SCHEME AMENDMENT AMENDMENT No. 64

It is appropriate that land that is owned by the Delissaville/Wagait/Larrakia Aboriginal Land Trust at Section 1508 Byers Road, Hundred of Colton in Litchfield Shire and used for community living purposes should be zoned CL (Community Living).

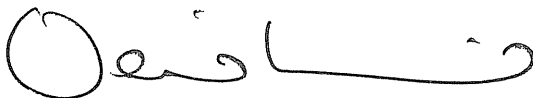

DELIA PHOEBE LAWRIE  
Minister for Planning and Lands

3 / 9 /2008

**NORTHERN TERRITORY OF AUSTRALIA**

***Planning Act***

**NOTICE OF AMENDMENT OF NT PLANNING SCHEME  
AMENDMENT No. 64**

**LITCHFIELD LOCALITY**

I, DELIA PHOEBE LAWRIE, the Minister for Planning and Lands, under section 28(1) of the *Planning Act*, give notice that -

- (a) I have amended the NT Planning Scheme by rezoning part Section 1508 Byers Road, Hundred of Colton from Zone R (Rural) to Zone CL (Community Living);
- (b) copies of the amendment are available from the Offices of the Department of Planning and Infrastructure, Ground Floor, 38 Cavenagh Street, Darwin.

Dated 3<sup>rd</sup> September 2008



Minister for Planning and Lands